




Venedig 6x10+SB Fuhrmann / 94 / 13 /

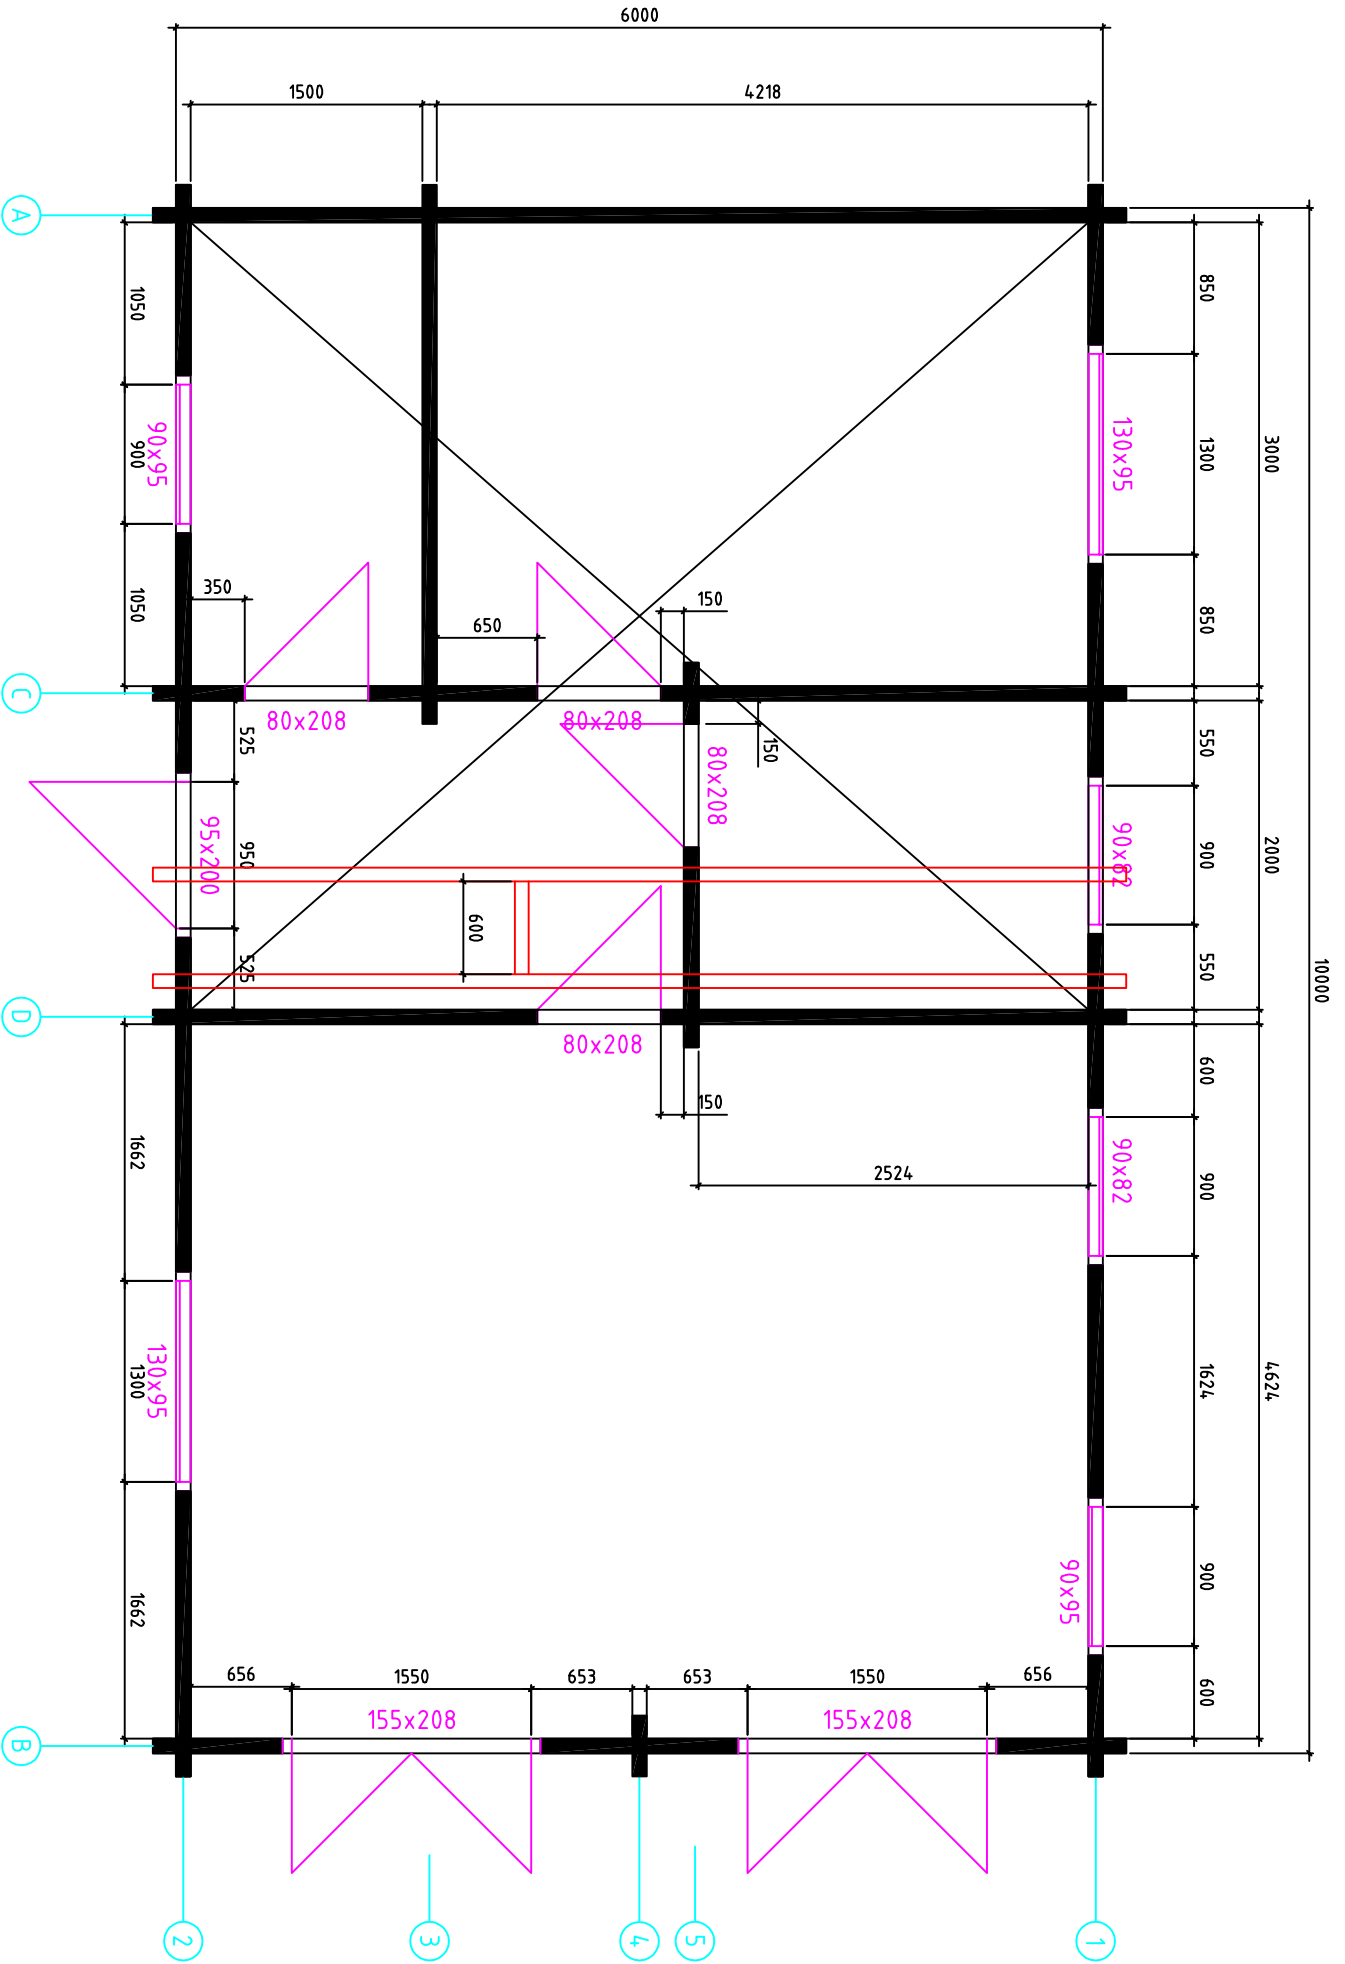

Wand 1

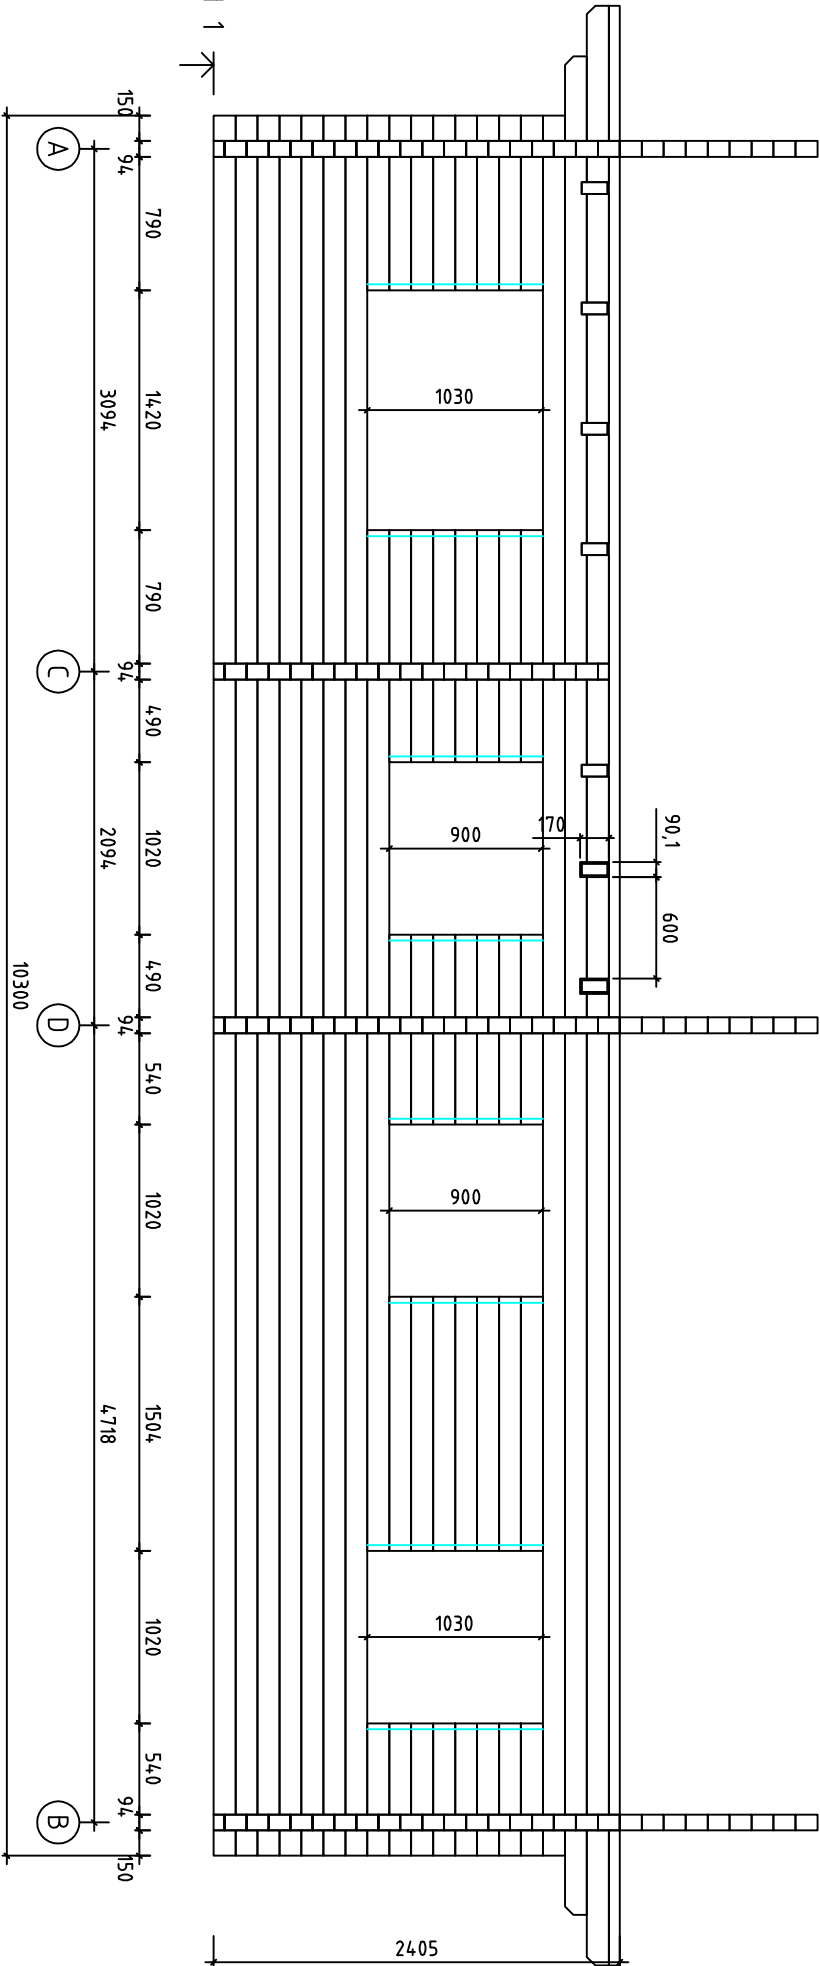

Venedig 6x10+SB Fuhrmann / 94 / 13 /

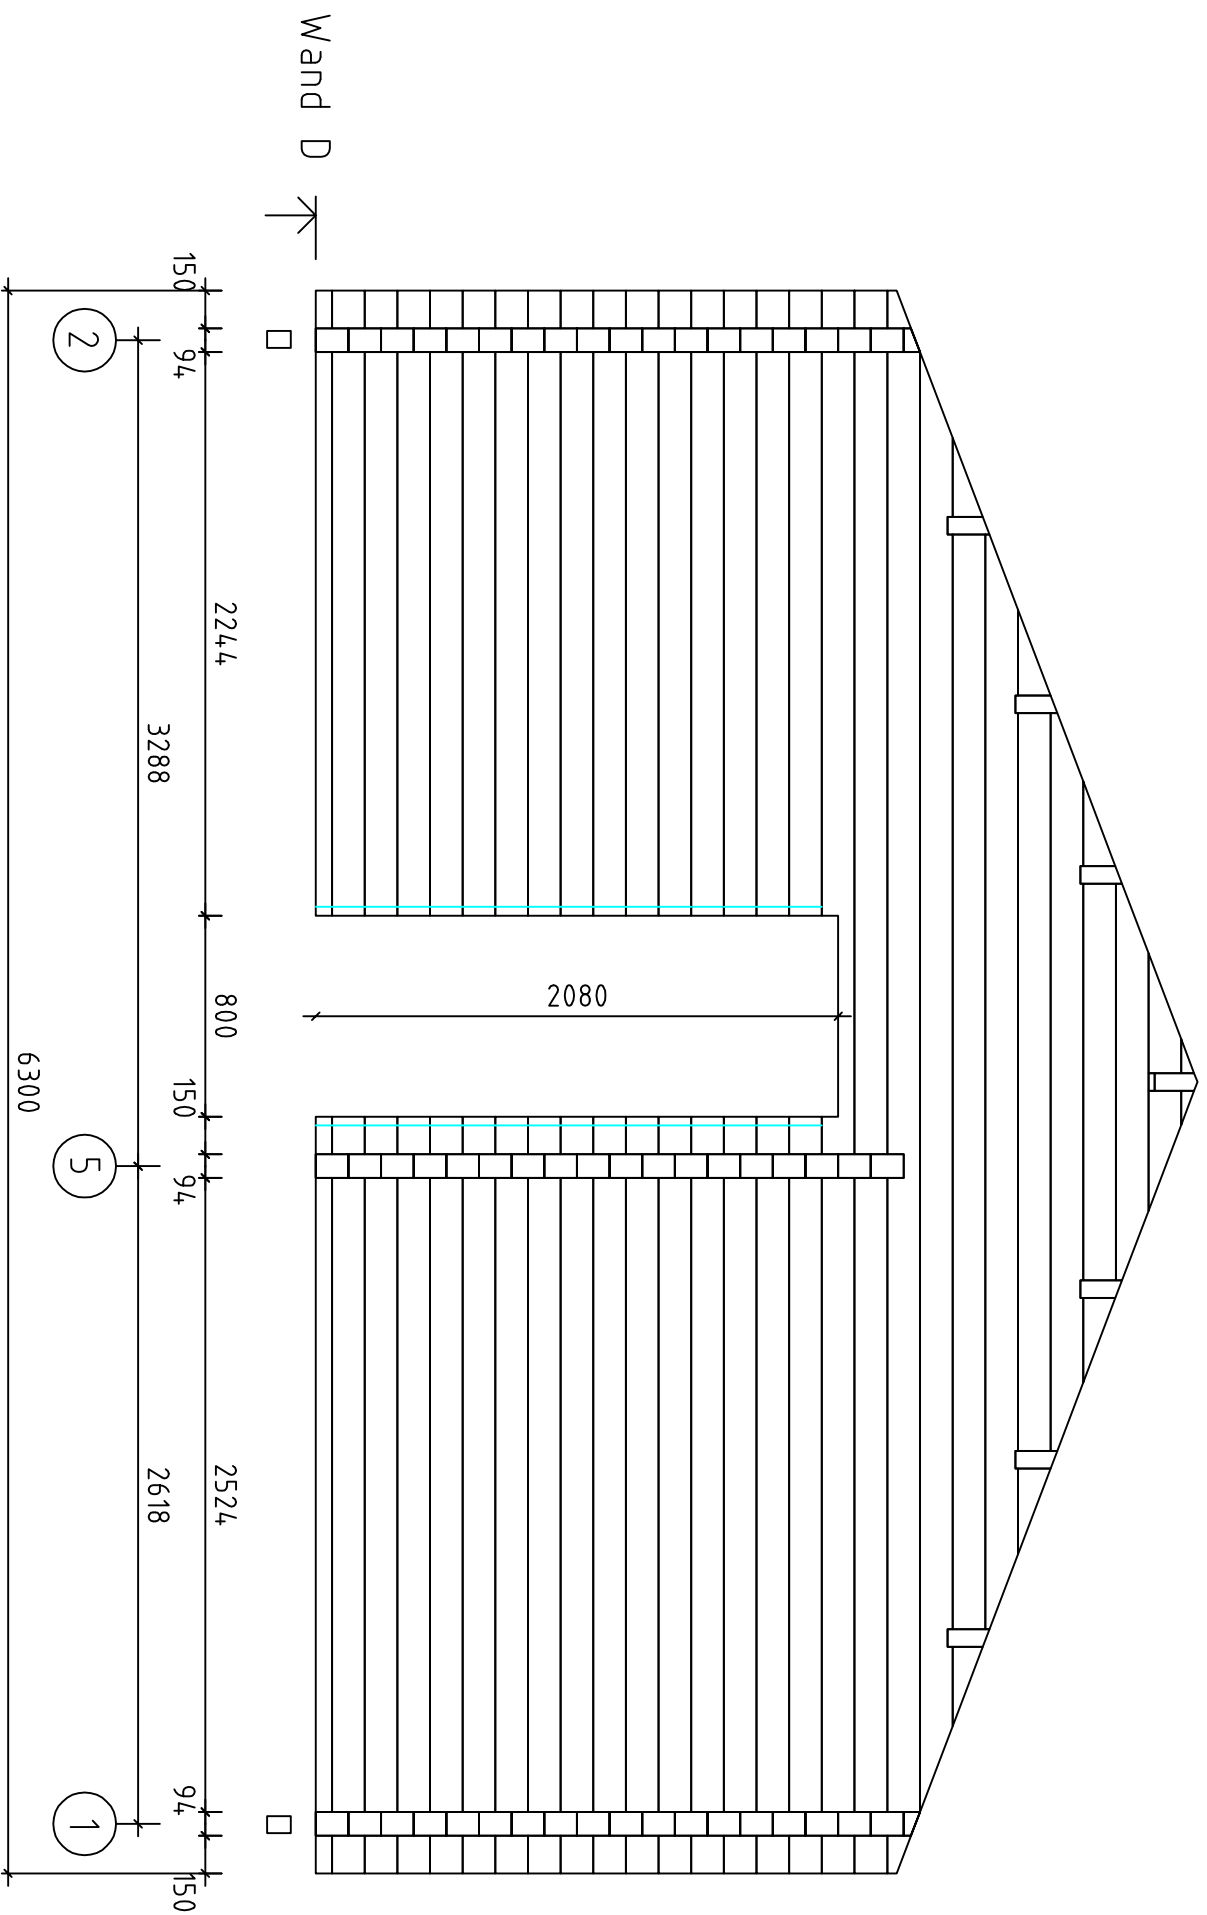

Venedig 6x10+SB Fuhrmann / 94 / 13 /