


GRUNDPLAN

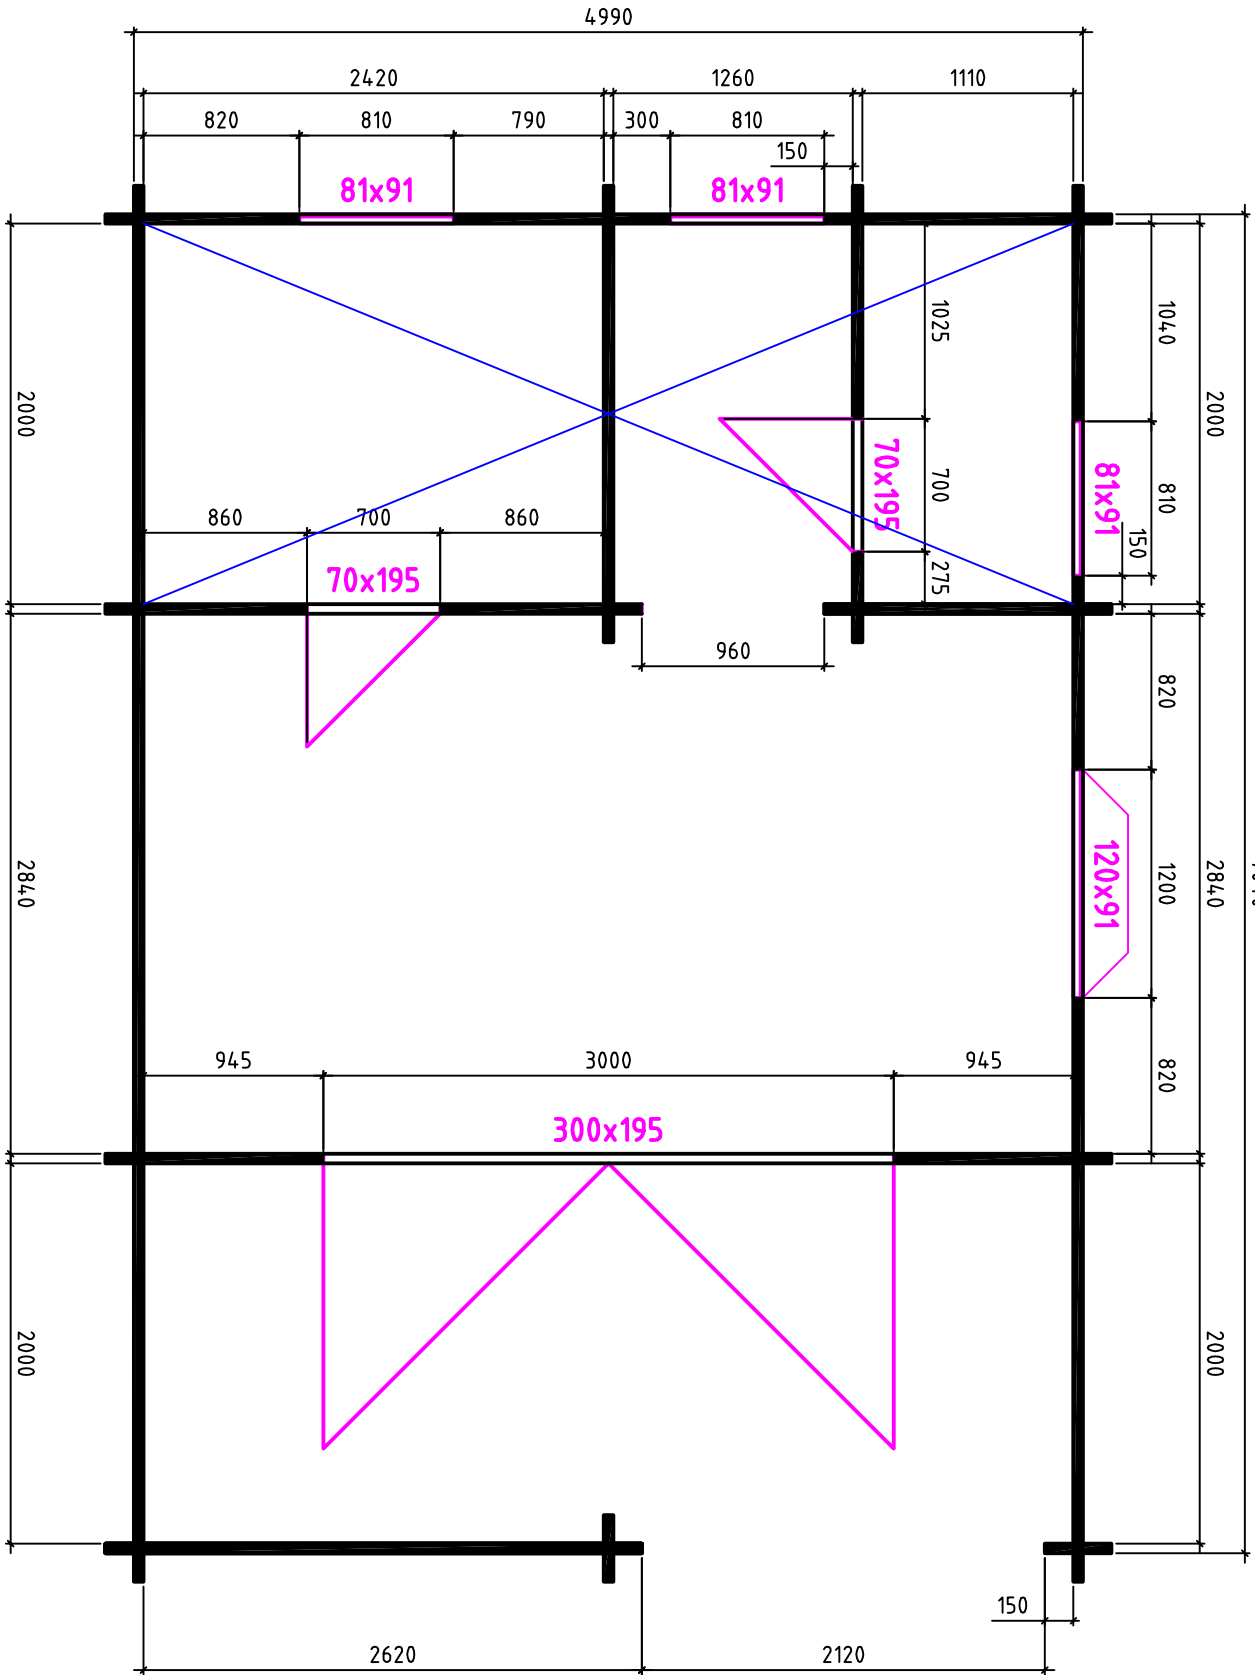

2,0T+SB / 50 / 10 /
7040

2,0T+SB / 50 / 10 /

7030

4980

1934

2774

1914

1982

1078

1242

2388

2388

2388

4844

4980

68

68

432,5

432,5

500,4

500,4


427,5


427,5

FUNDAMENT



2,0T+SB / 50 / 10 /

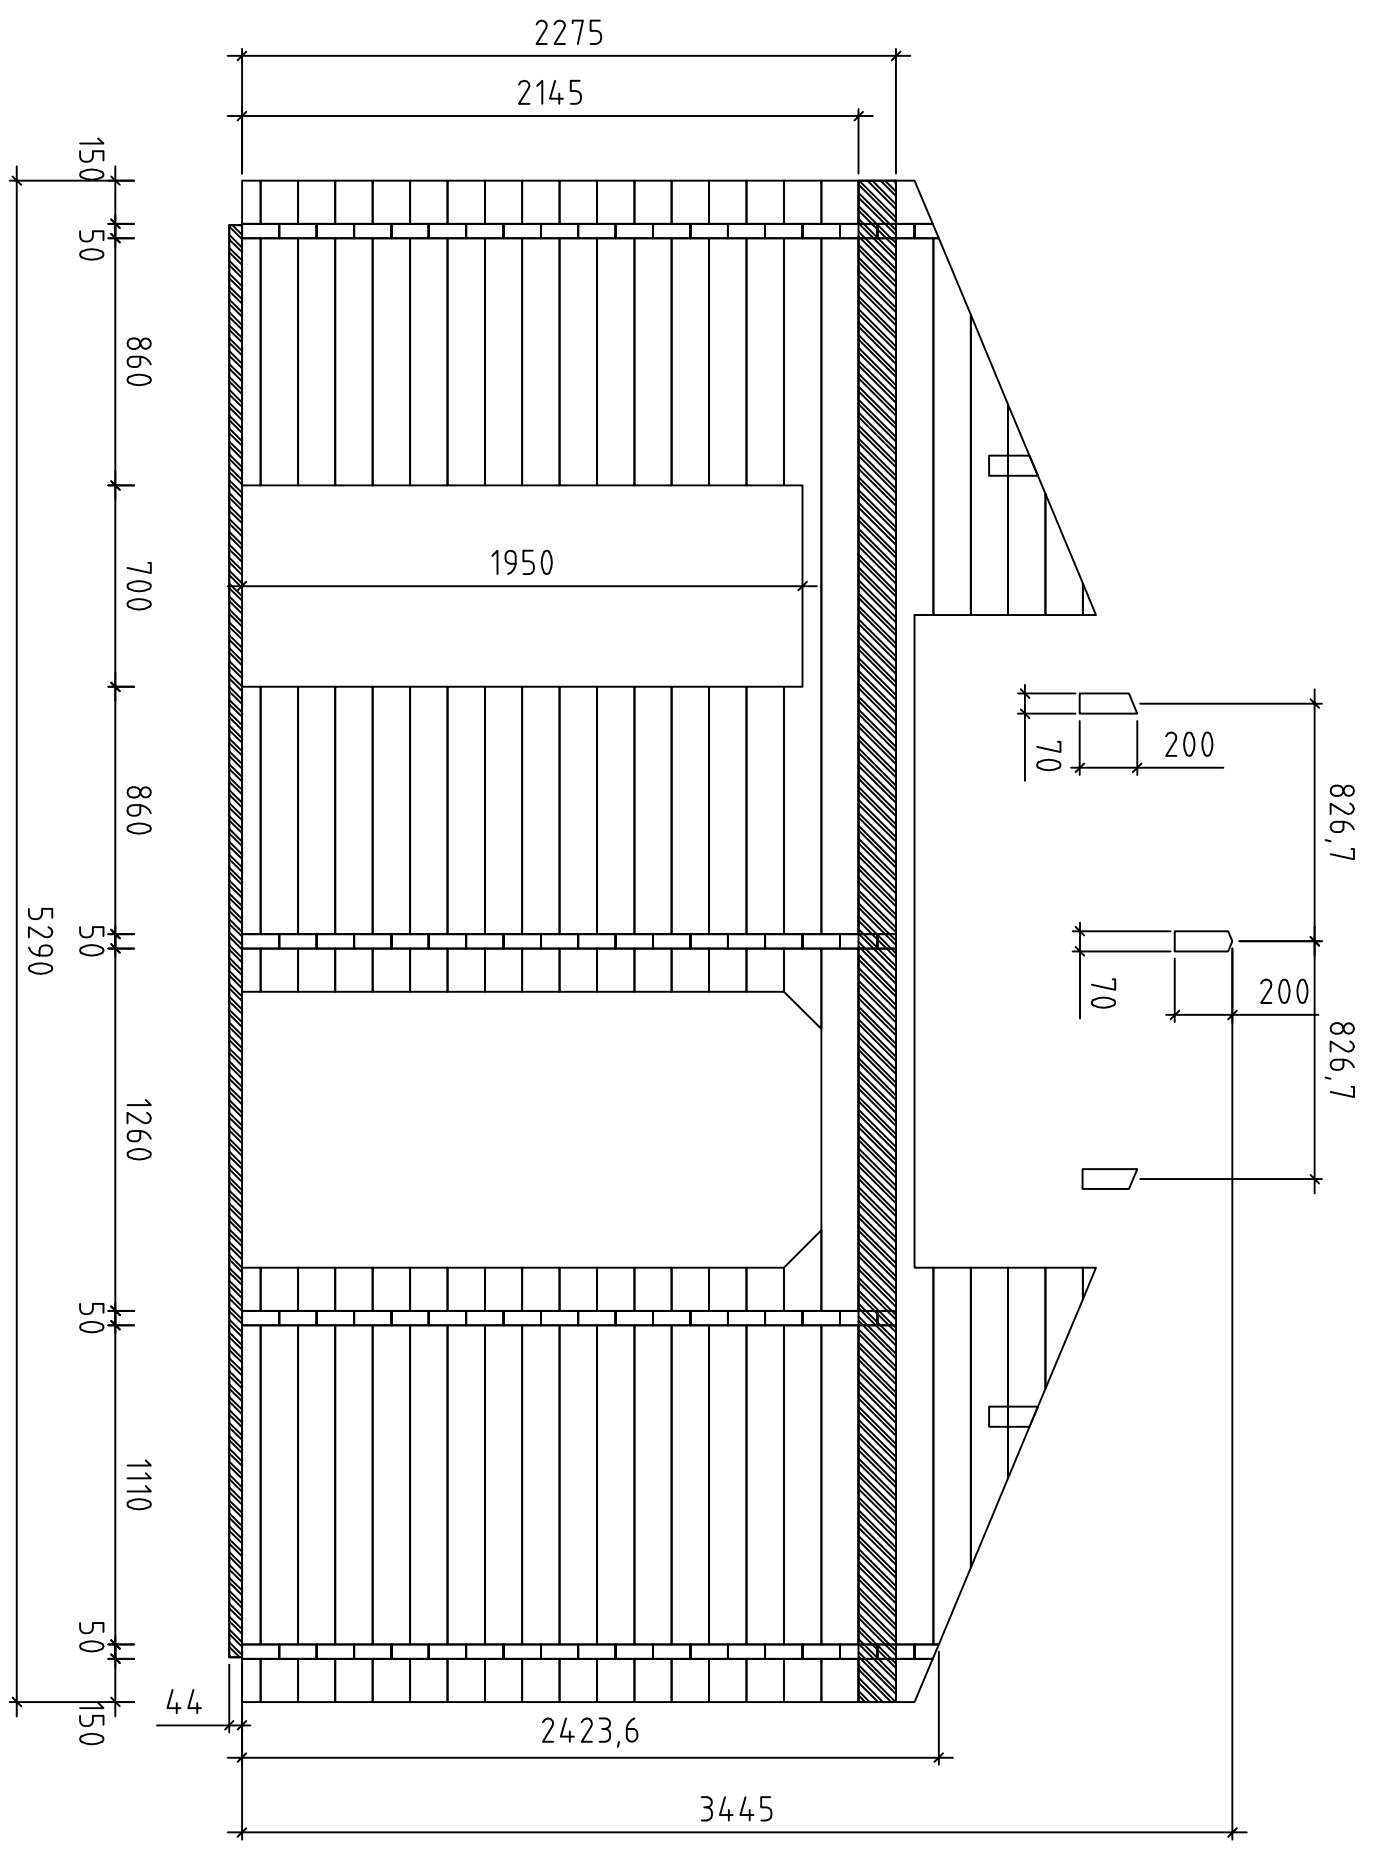

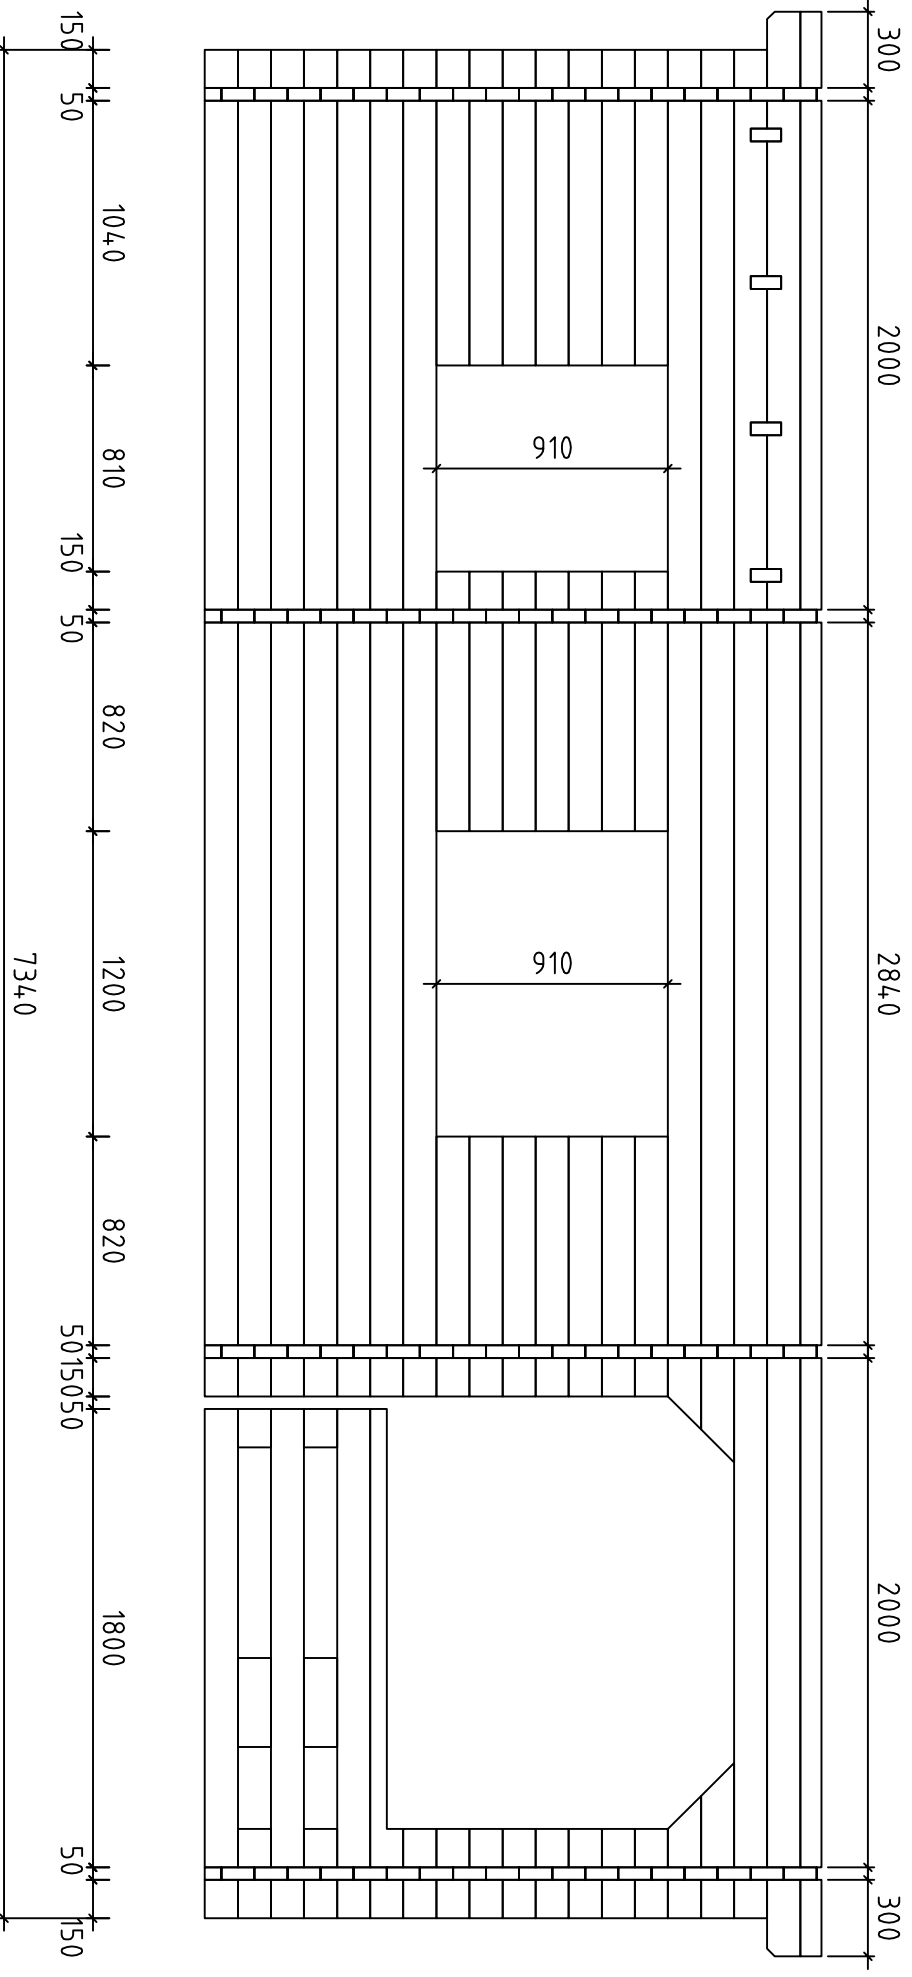

2,0T+SB / 50 / 10 /