



Grundplan

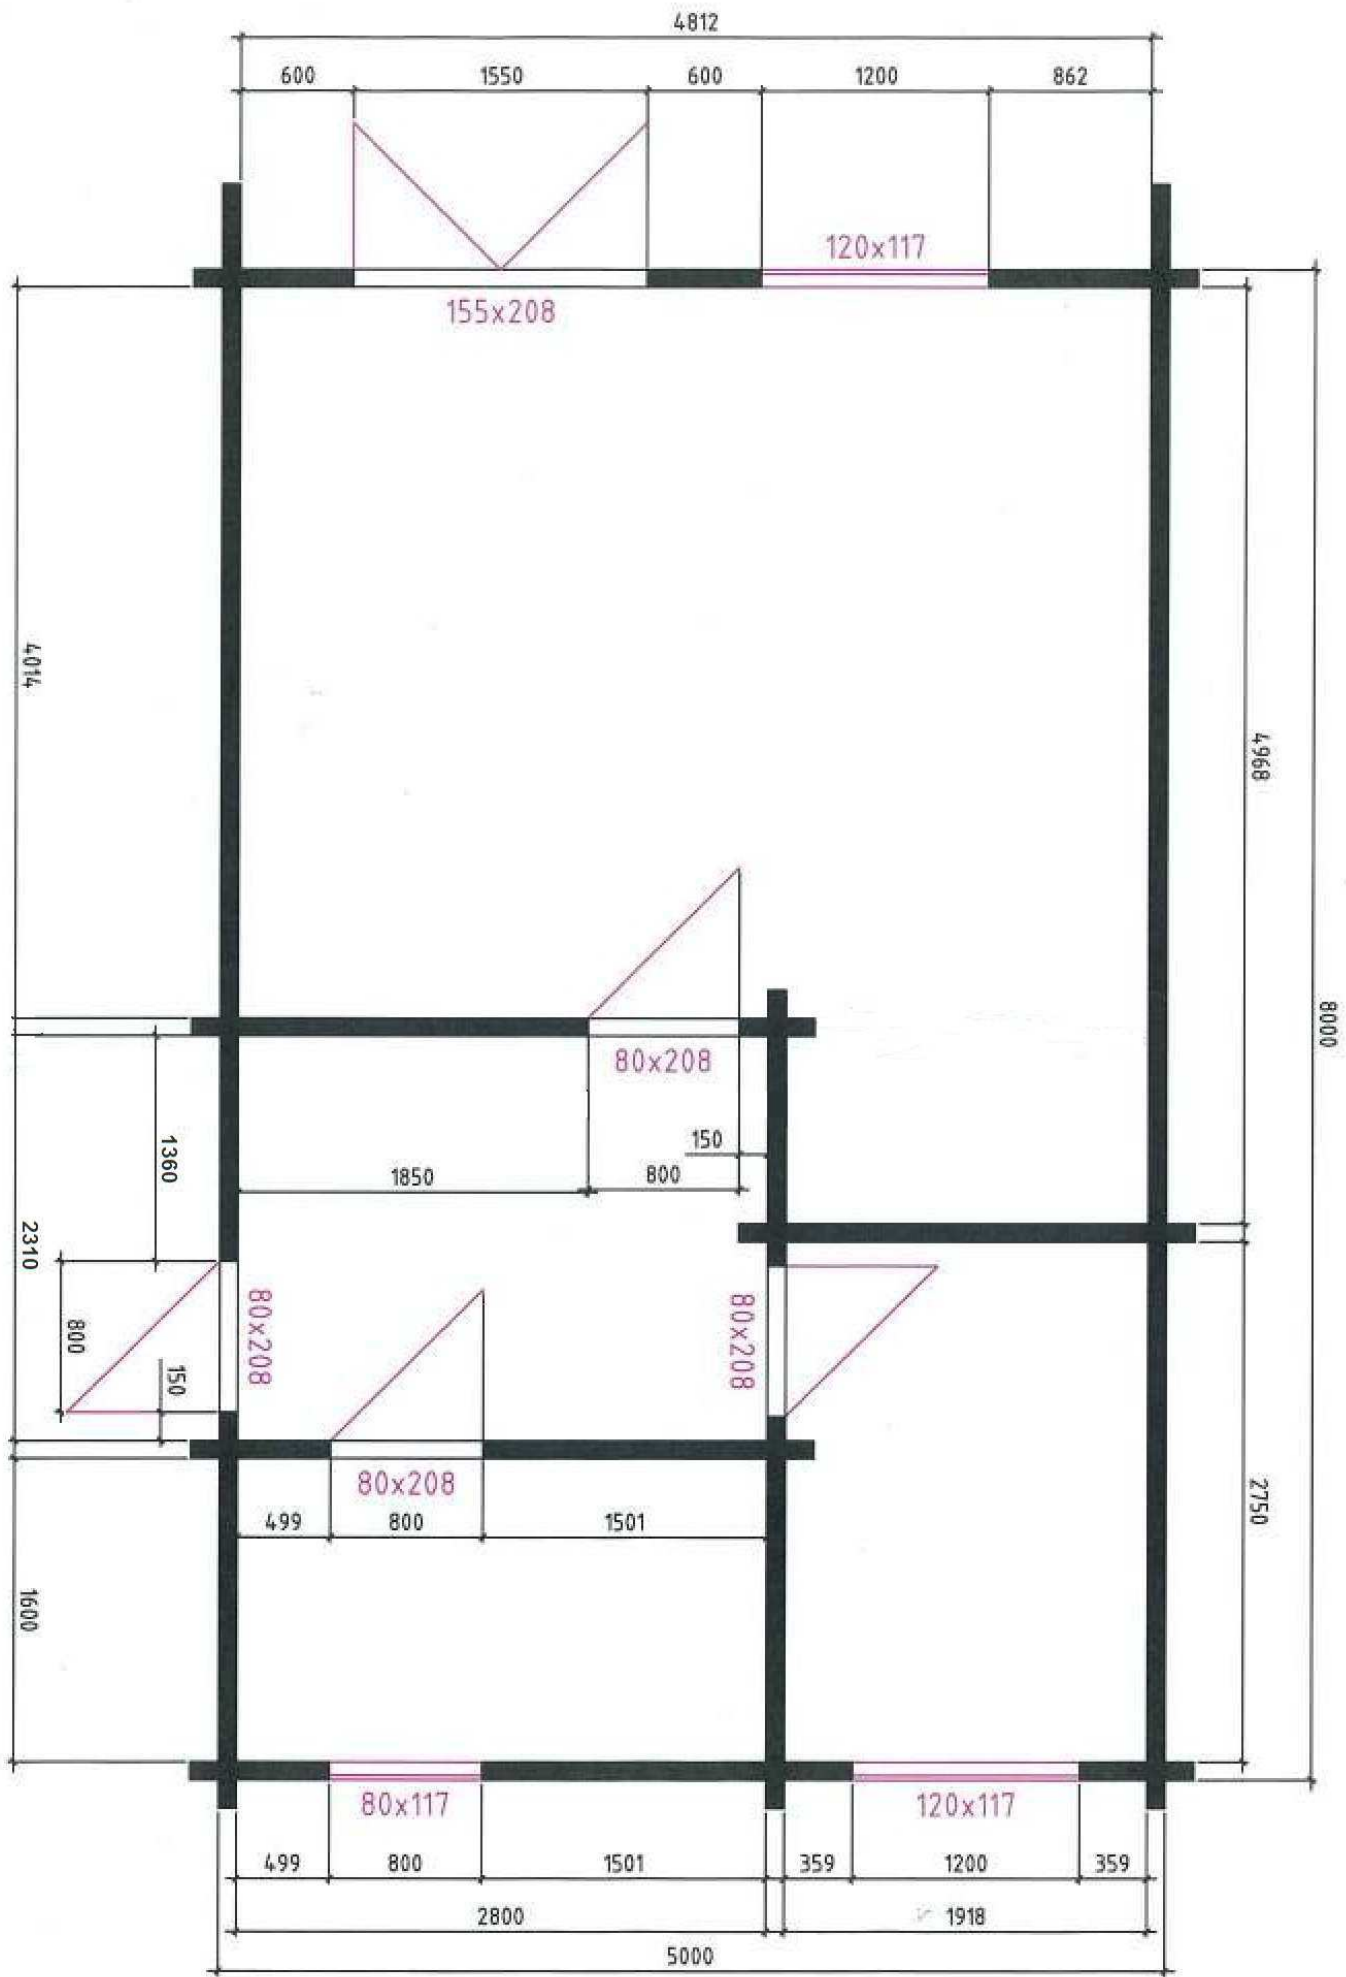

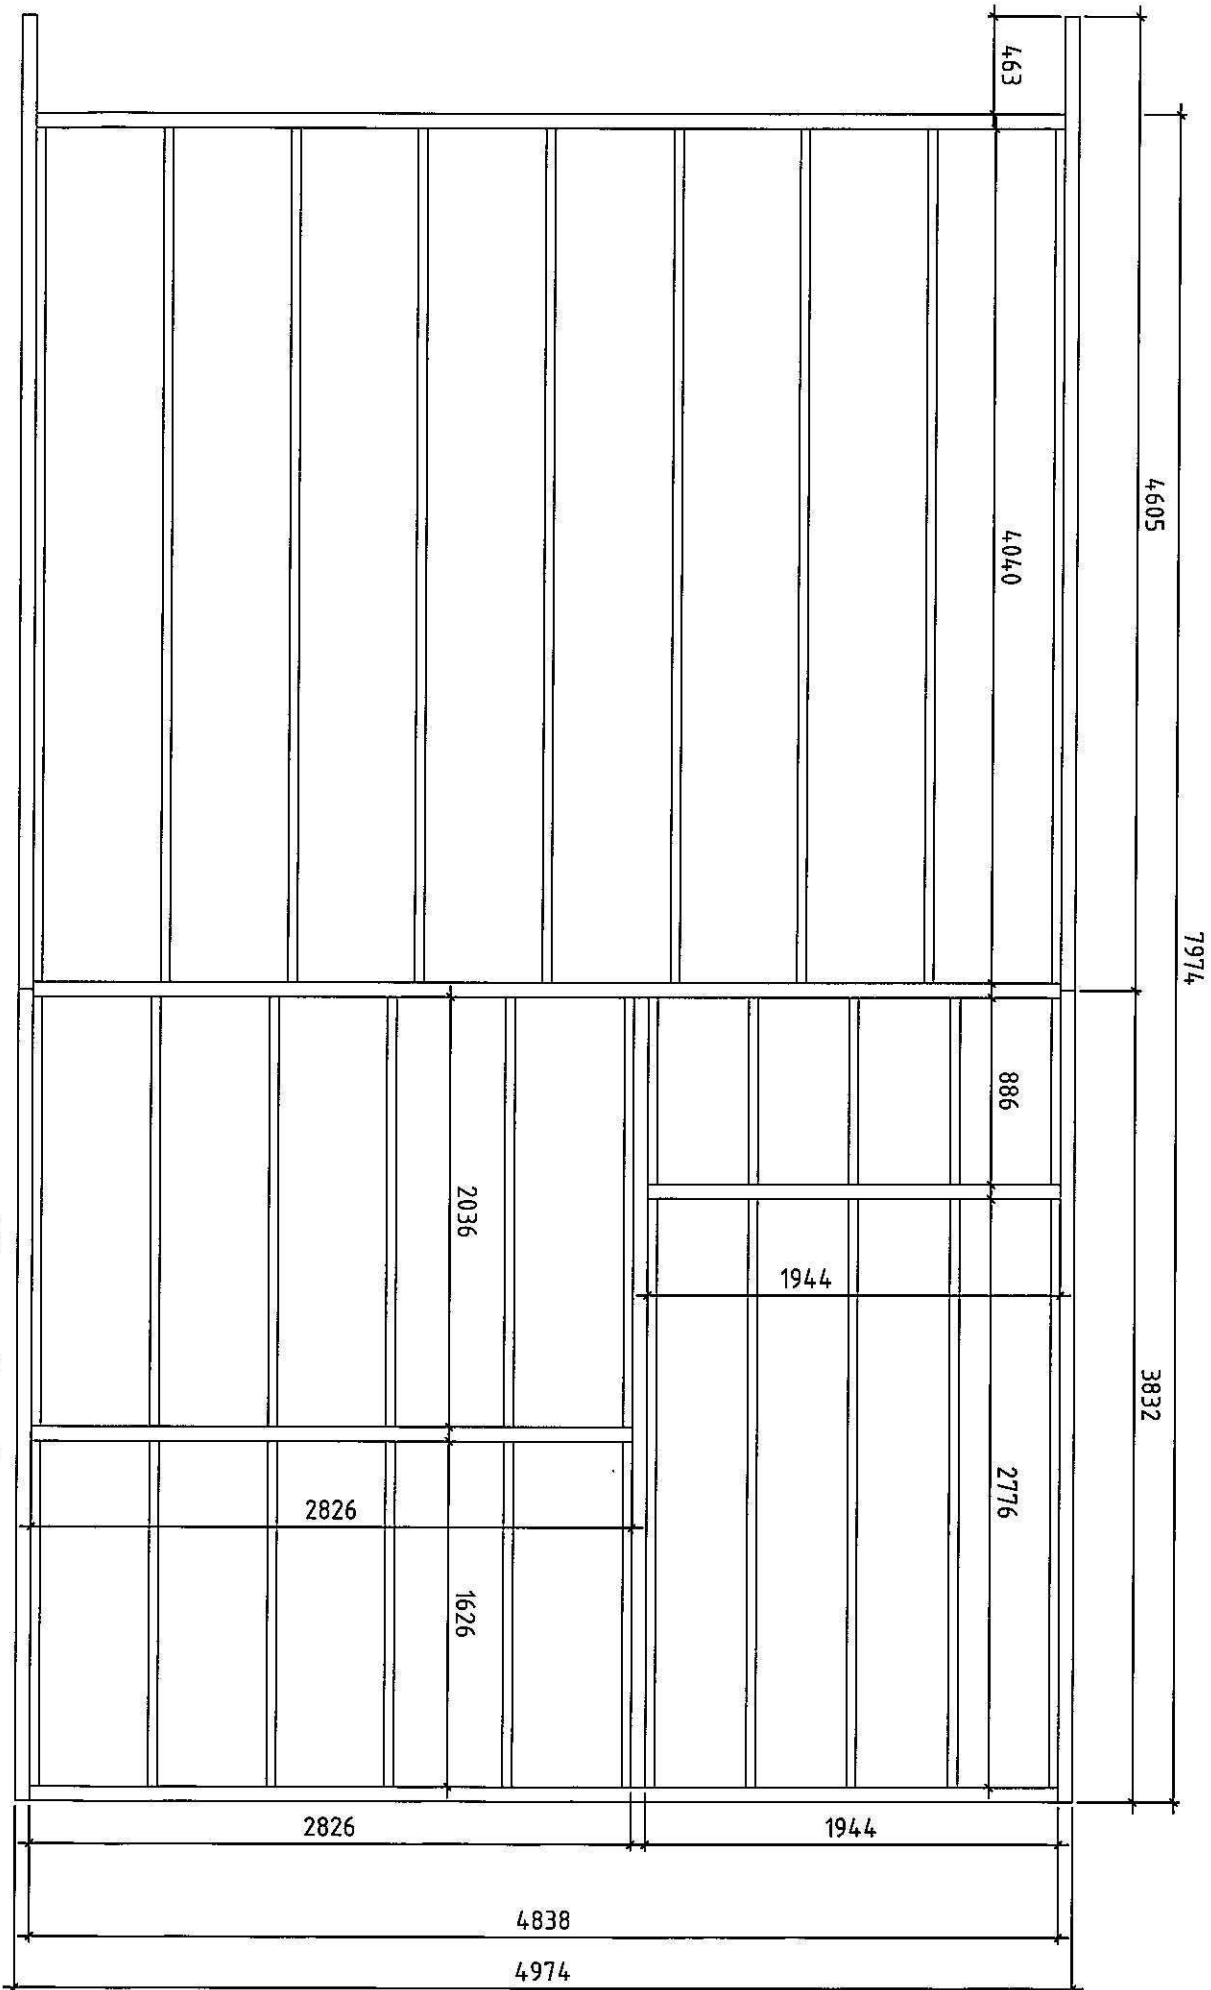

Fundament