
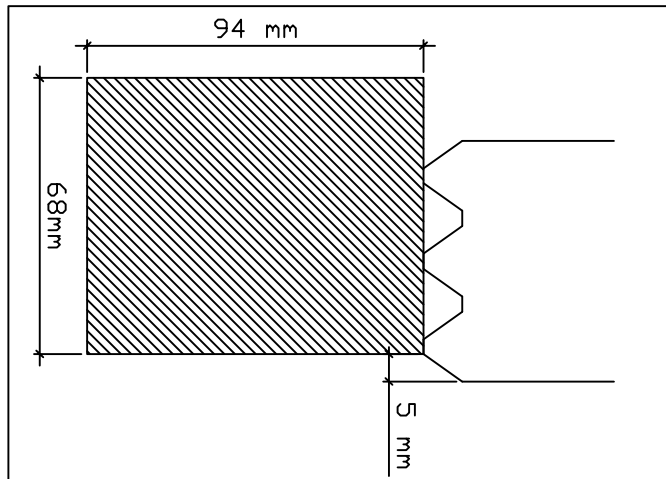


Grunewald Ayzman / 50 / 14


4980

4980


Fundament

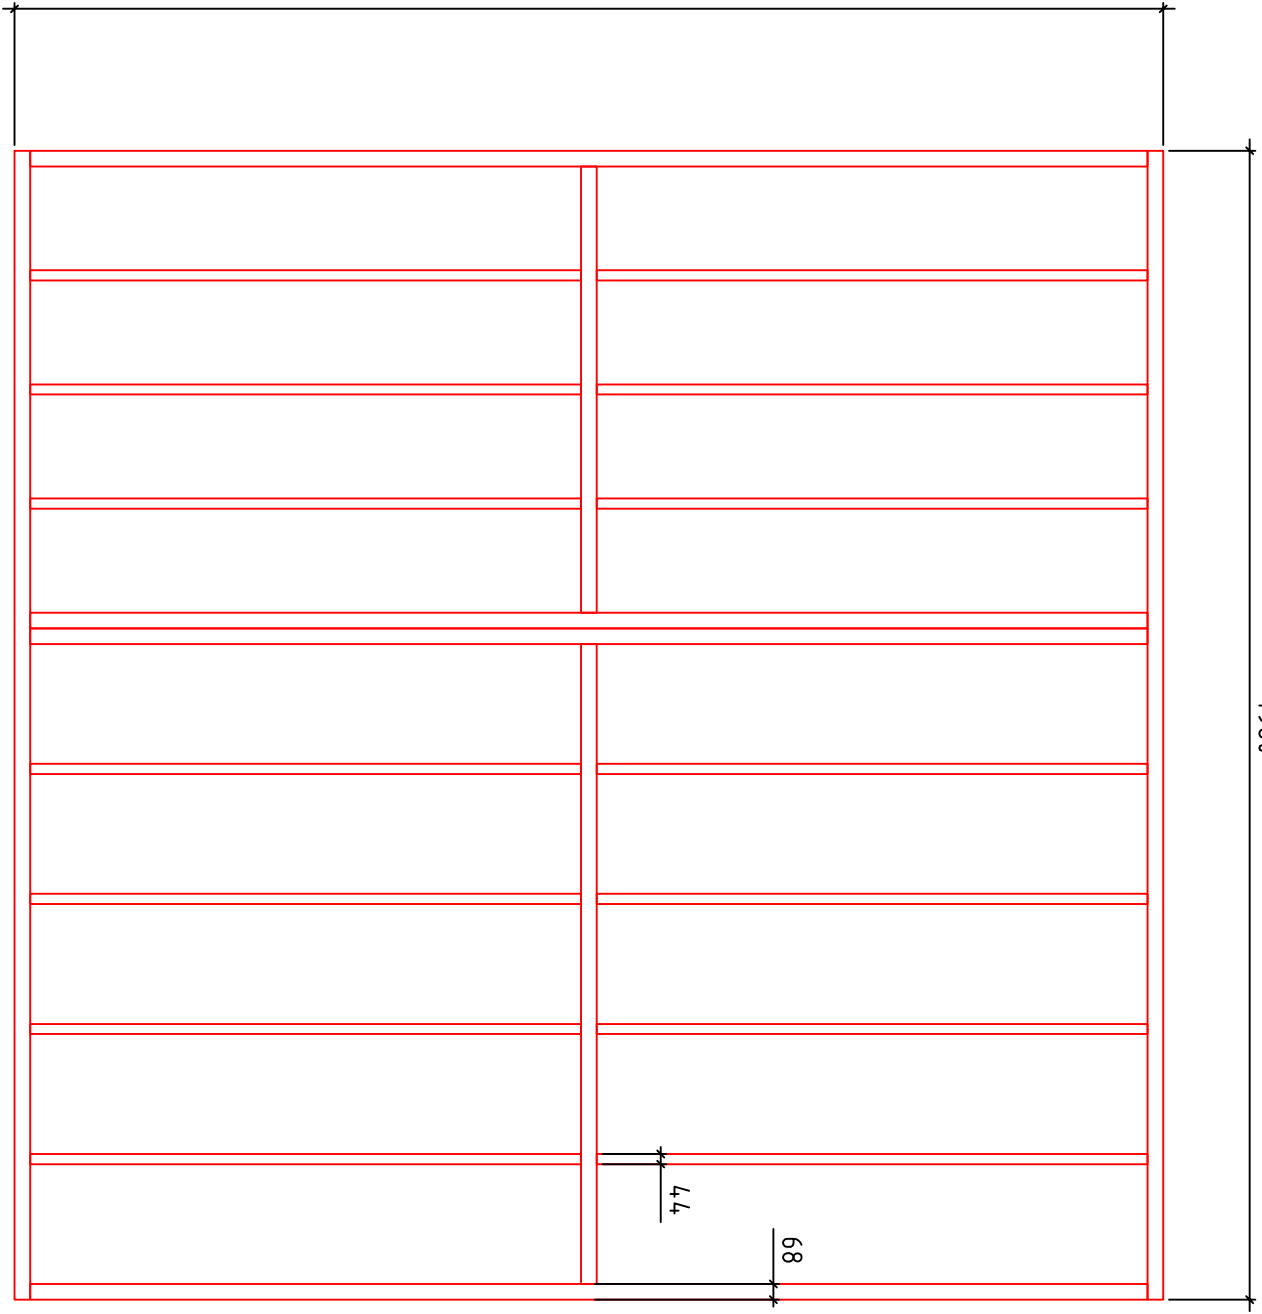

Wand B

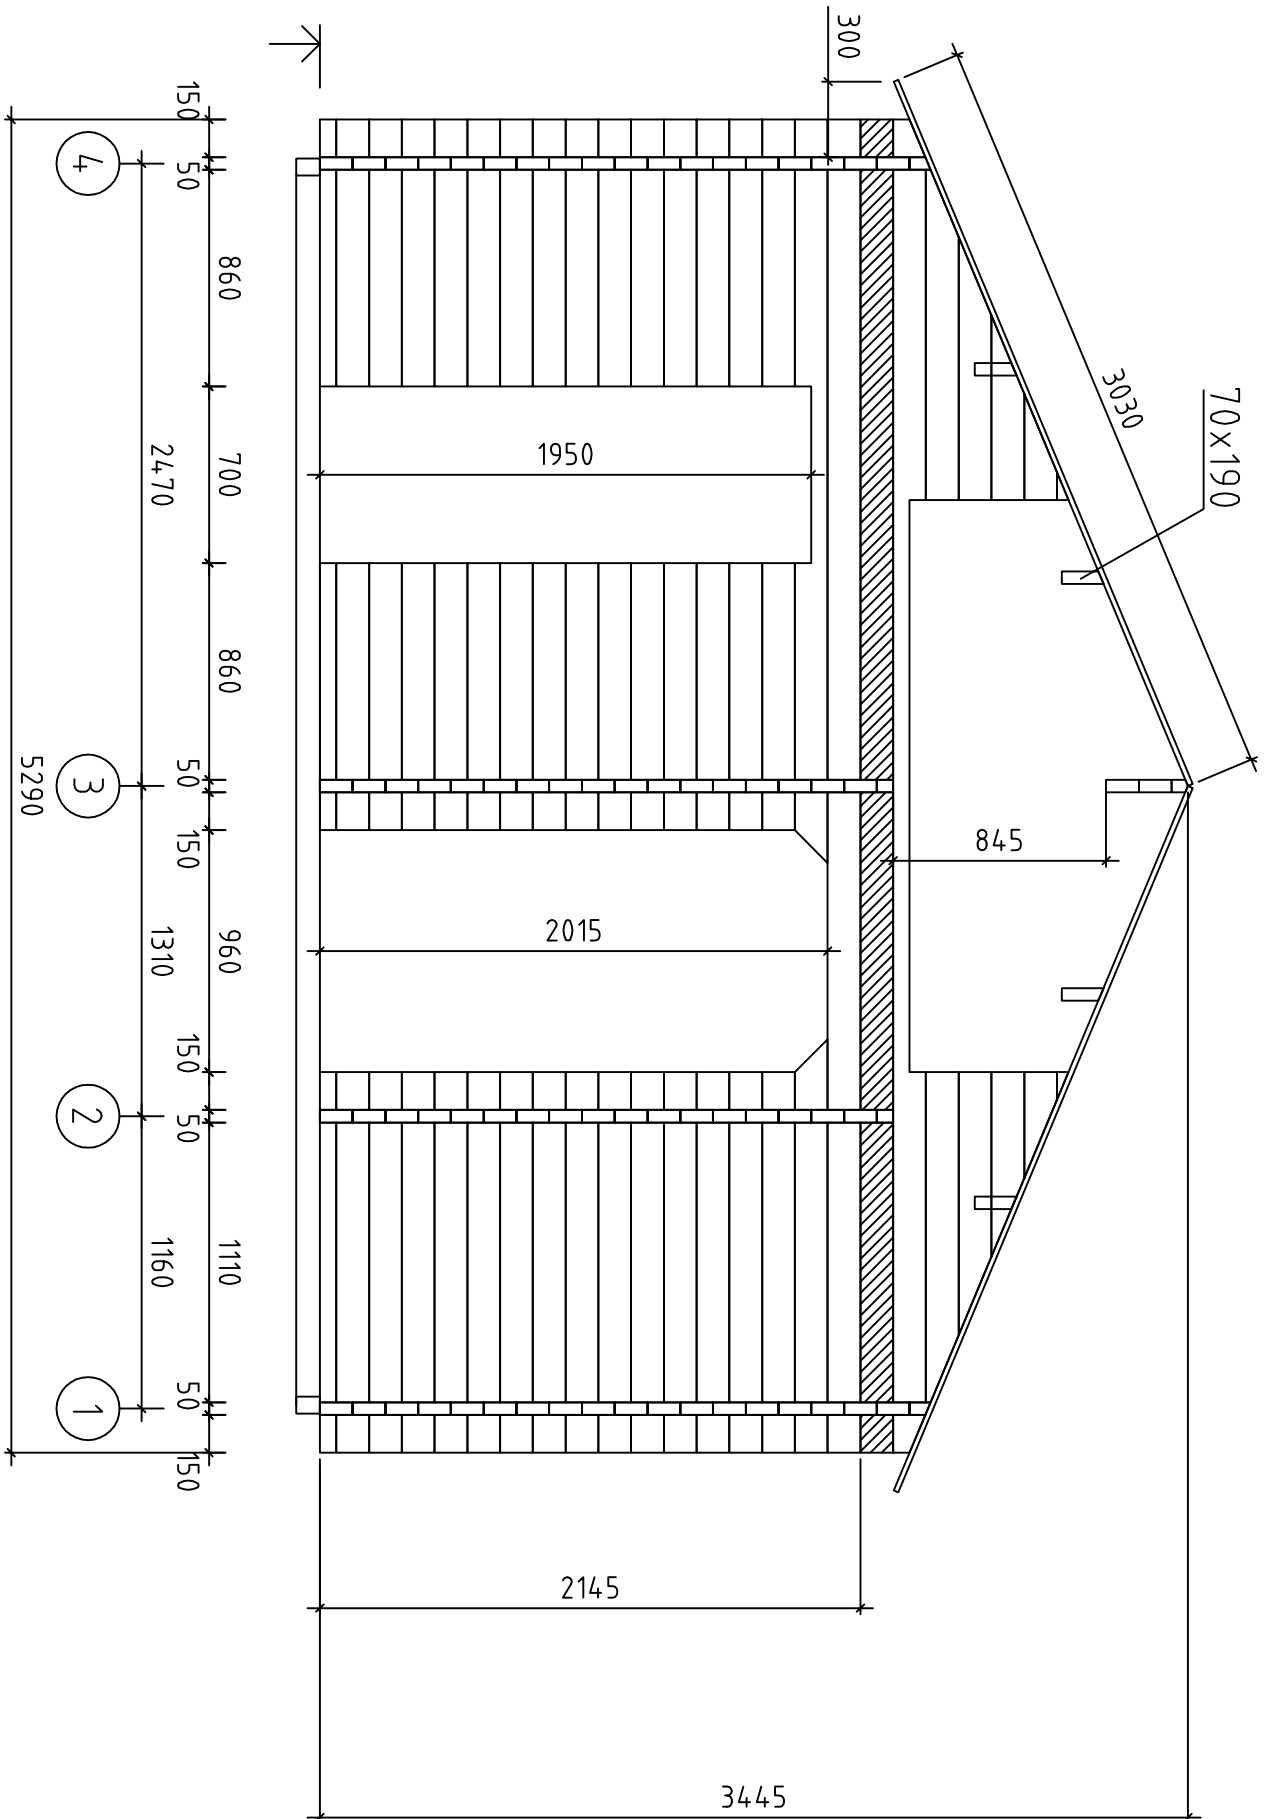

Grünwald Ayzman / 50 / 14

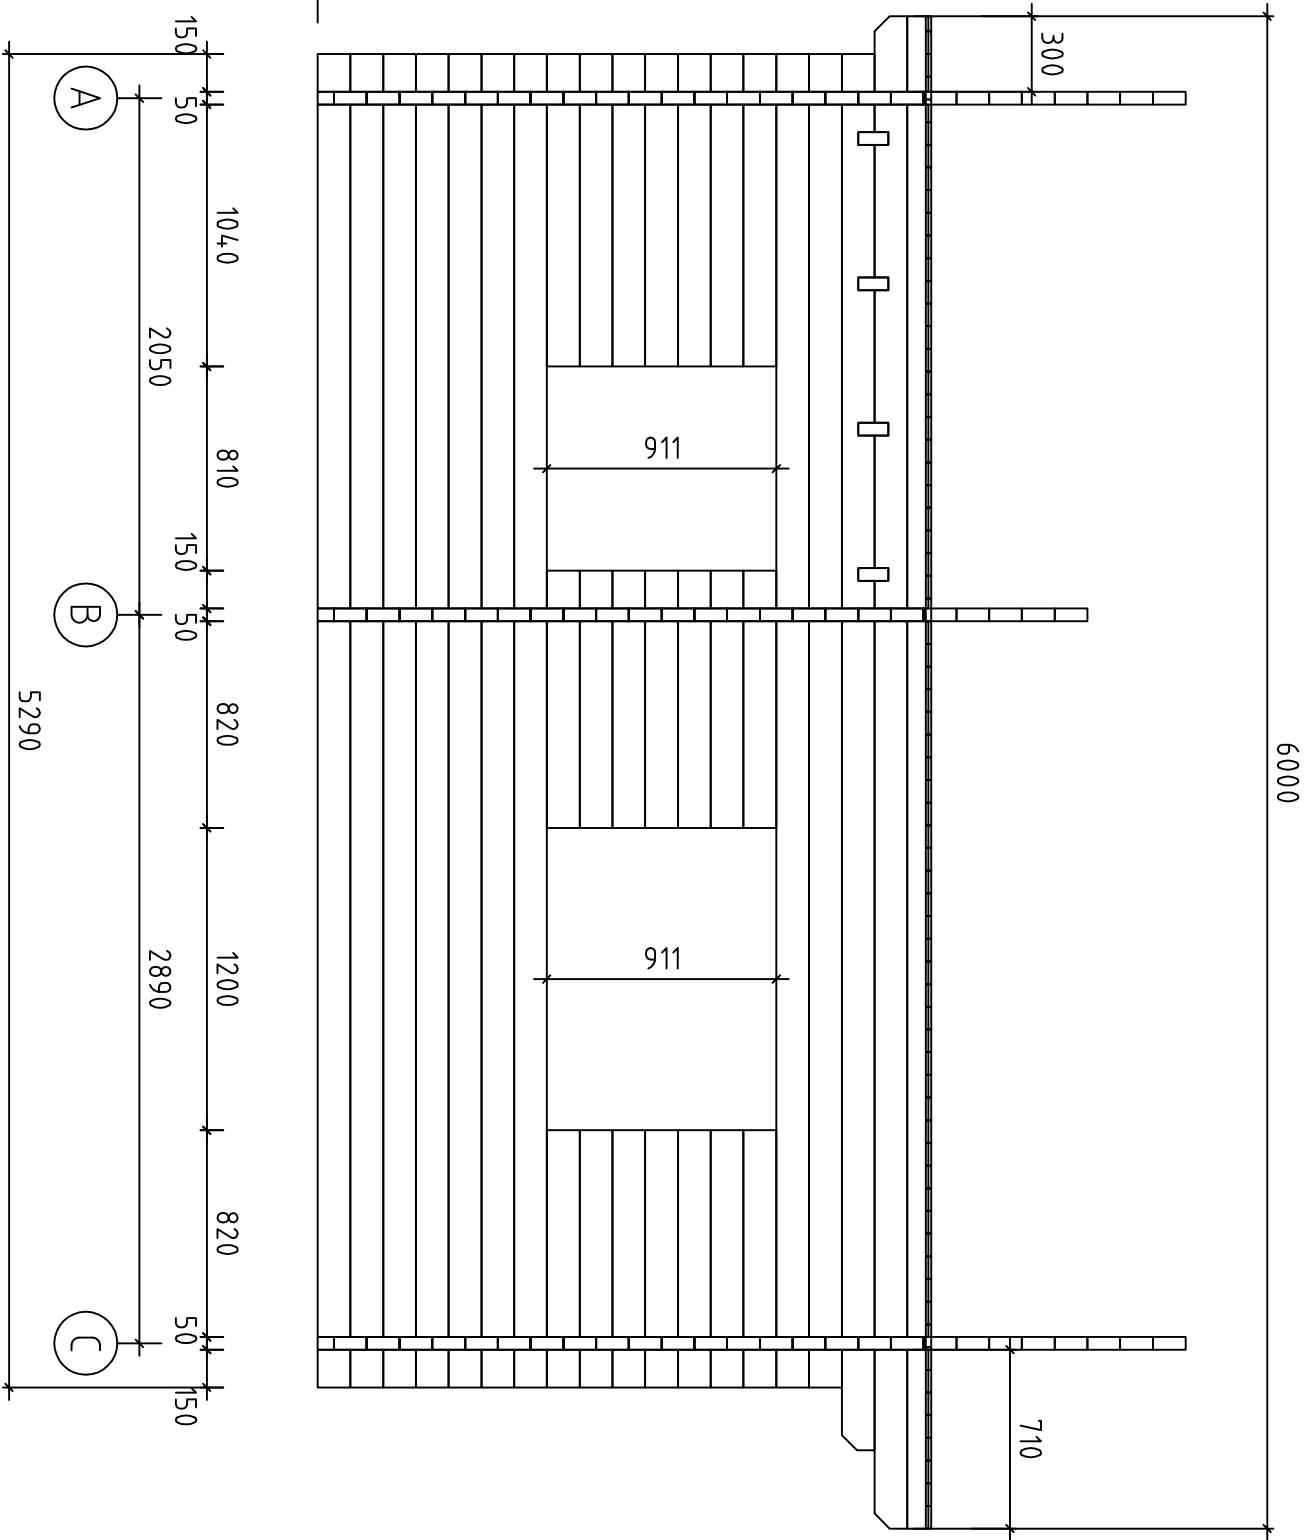

Wand 1

6000

300

911

911

710

150

50

1040

2050

810

150

50

820

2890

1200

820

50

150


A

B


C

5290

Grünewald Ayzman / 50 / 14

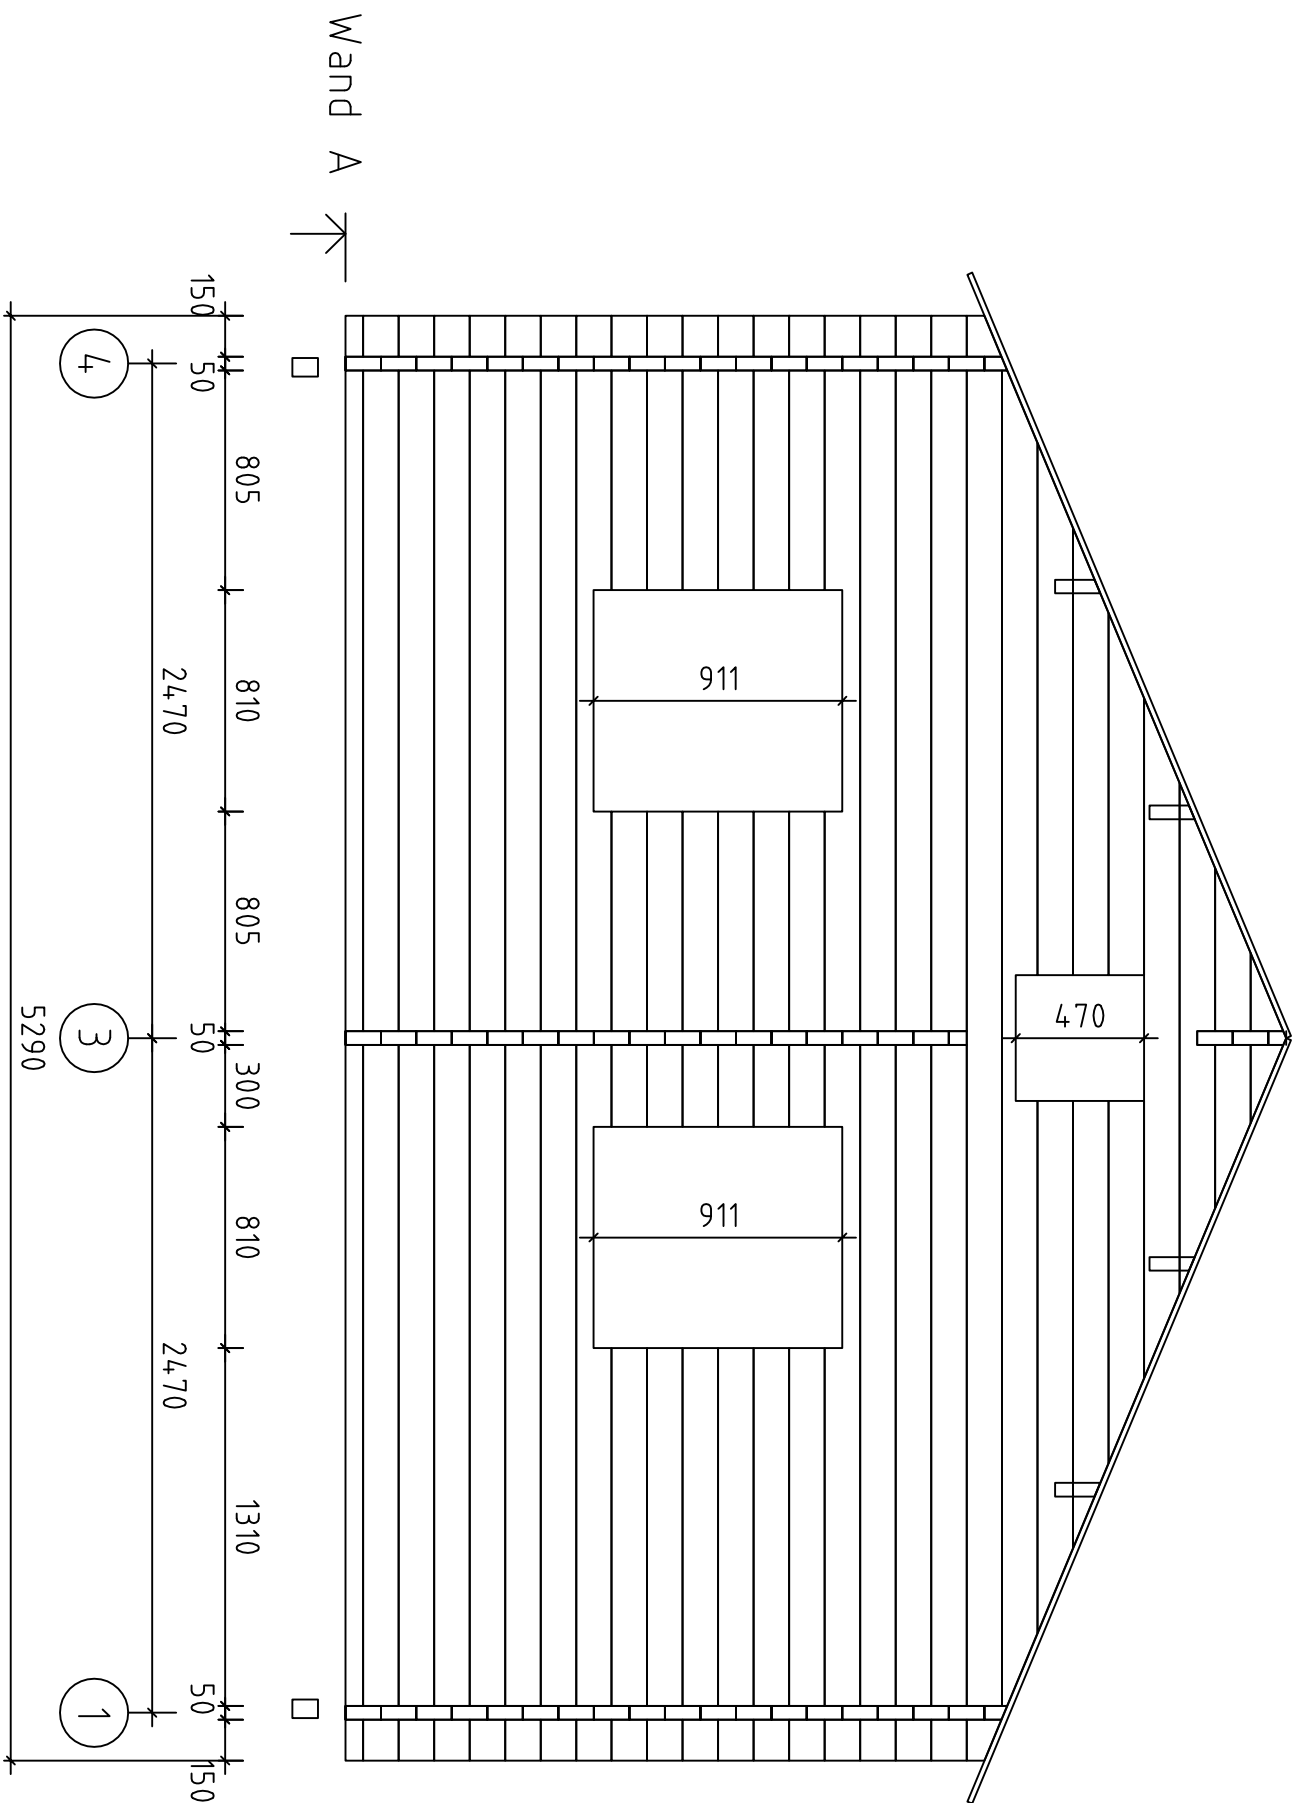

Grünwald Ayzman / 50 / 14

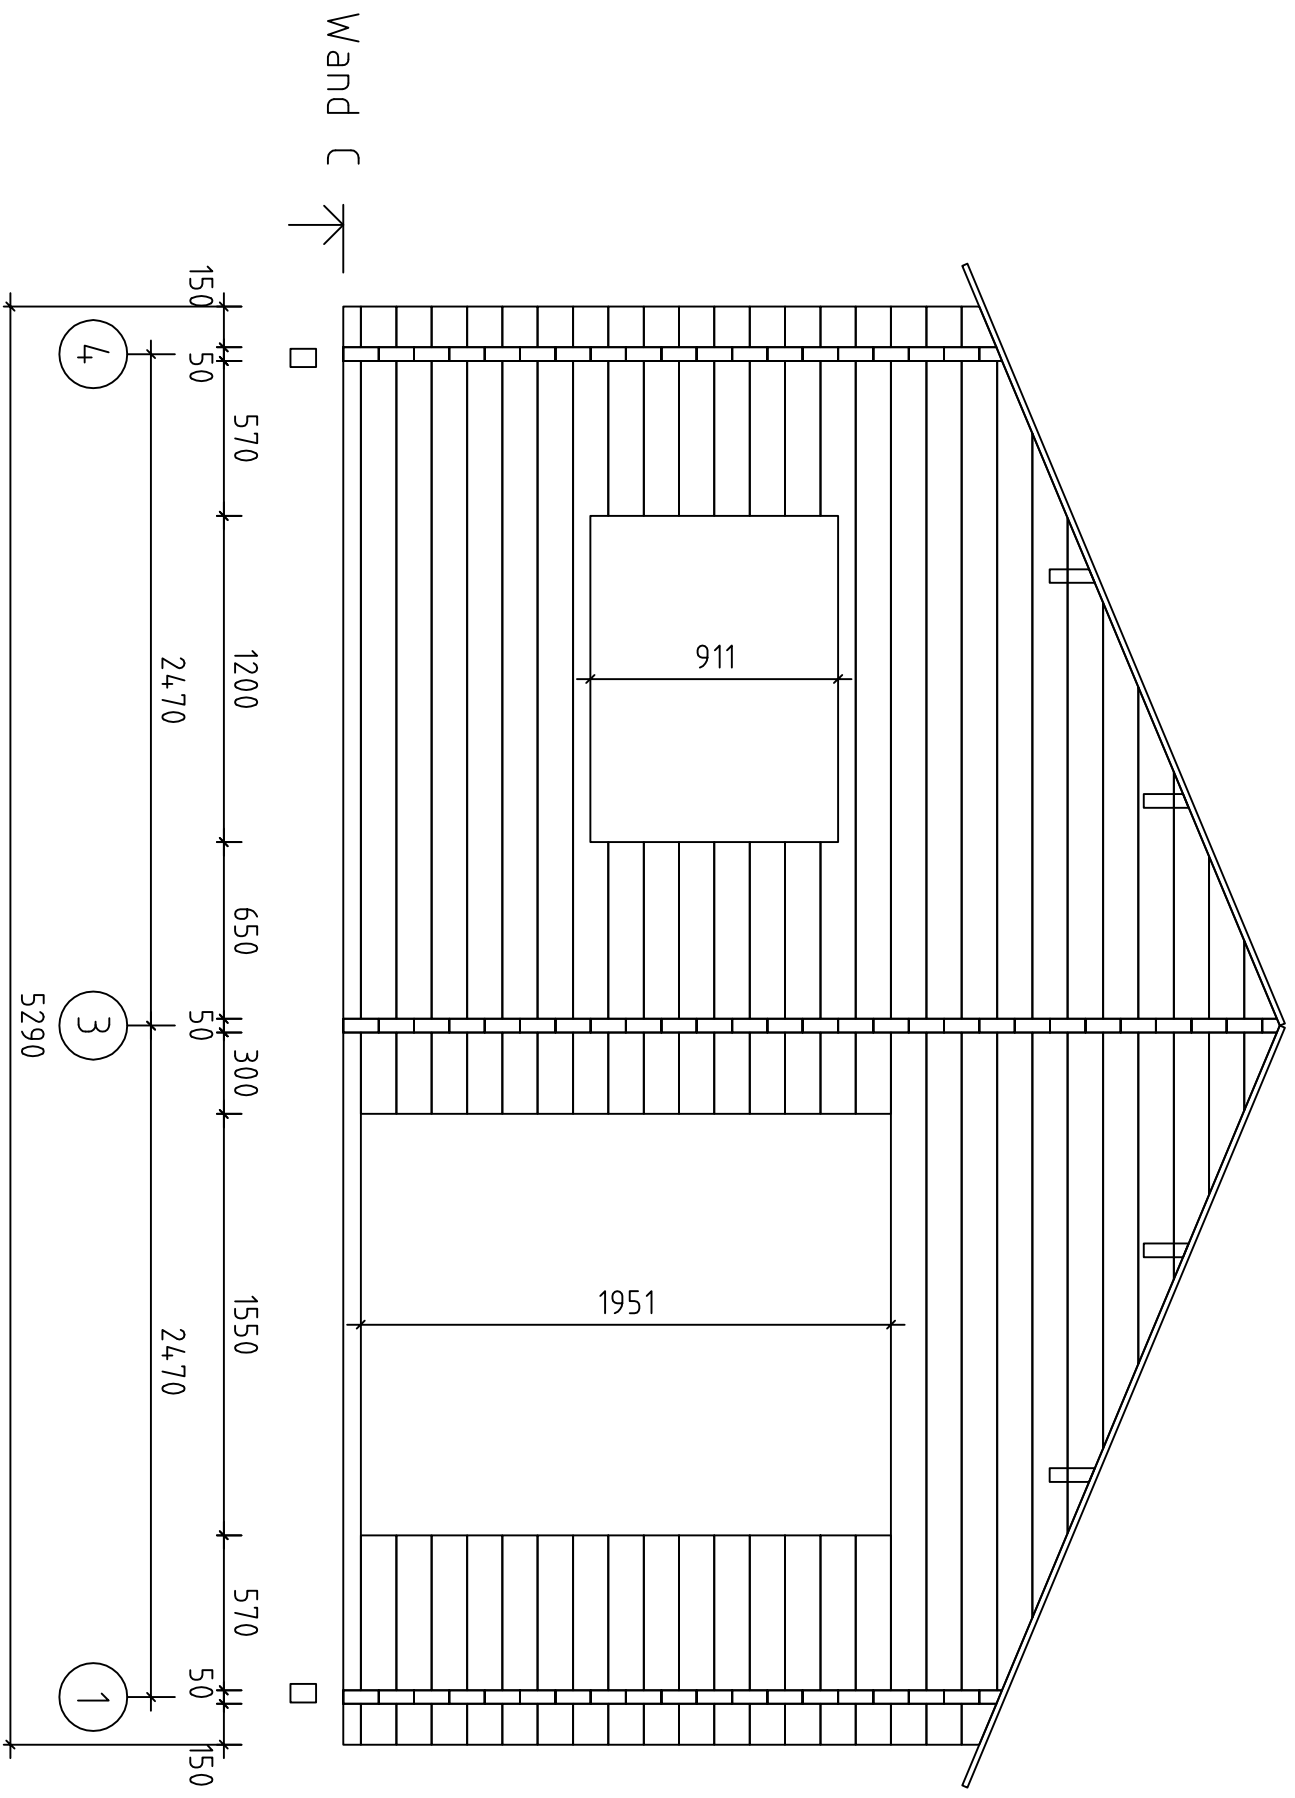

Grünwald Ayzman / 50 / 14