



Rosenhag Lamatsch / 94 / 14

7503

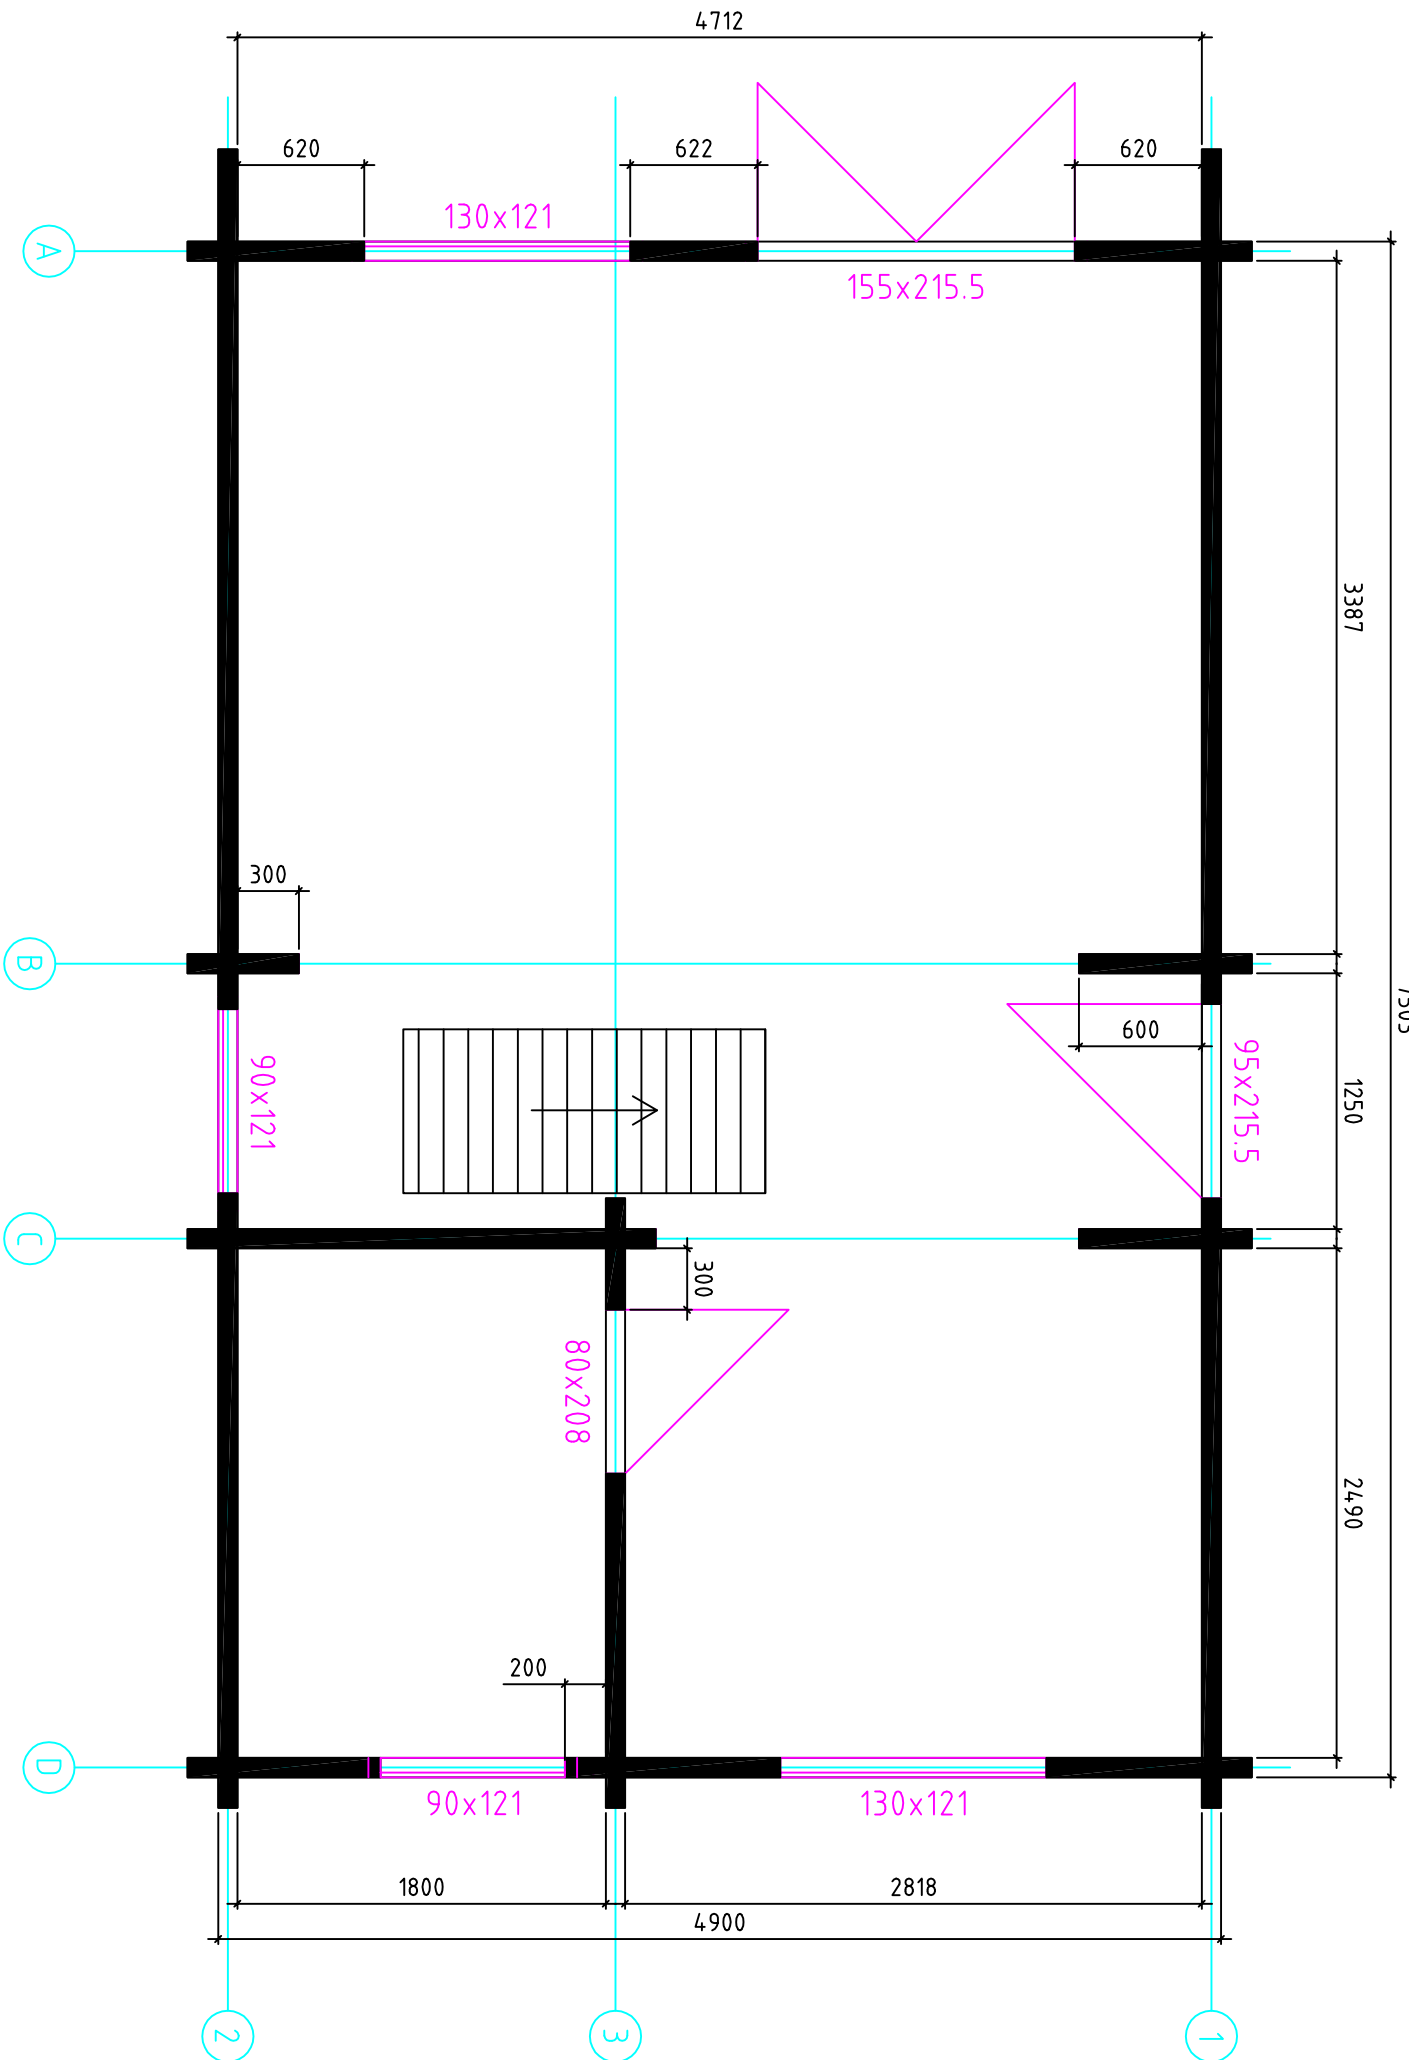


Rosenhag Lamatsch / 94 / 14



7483

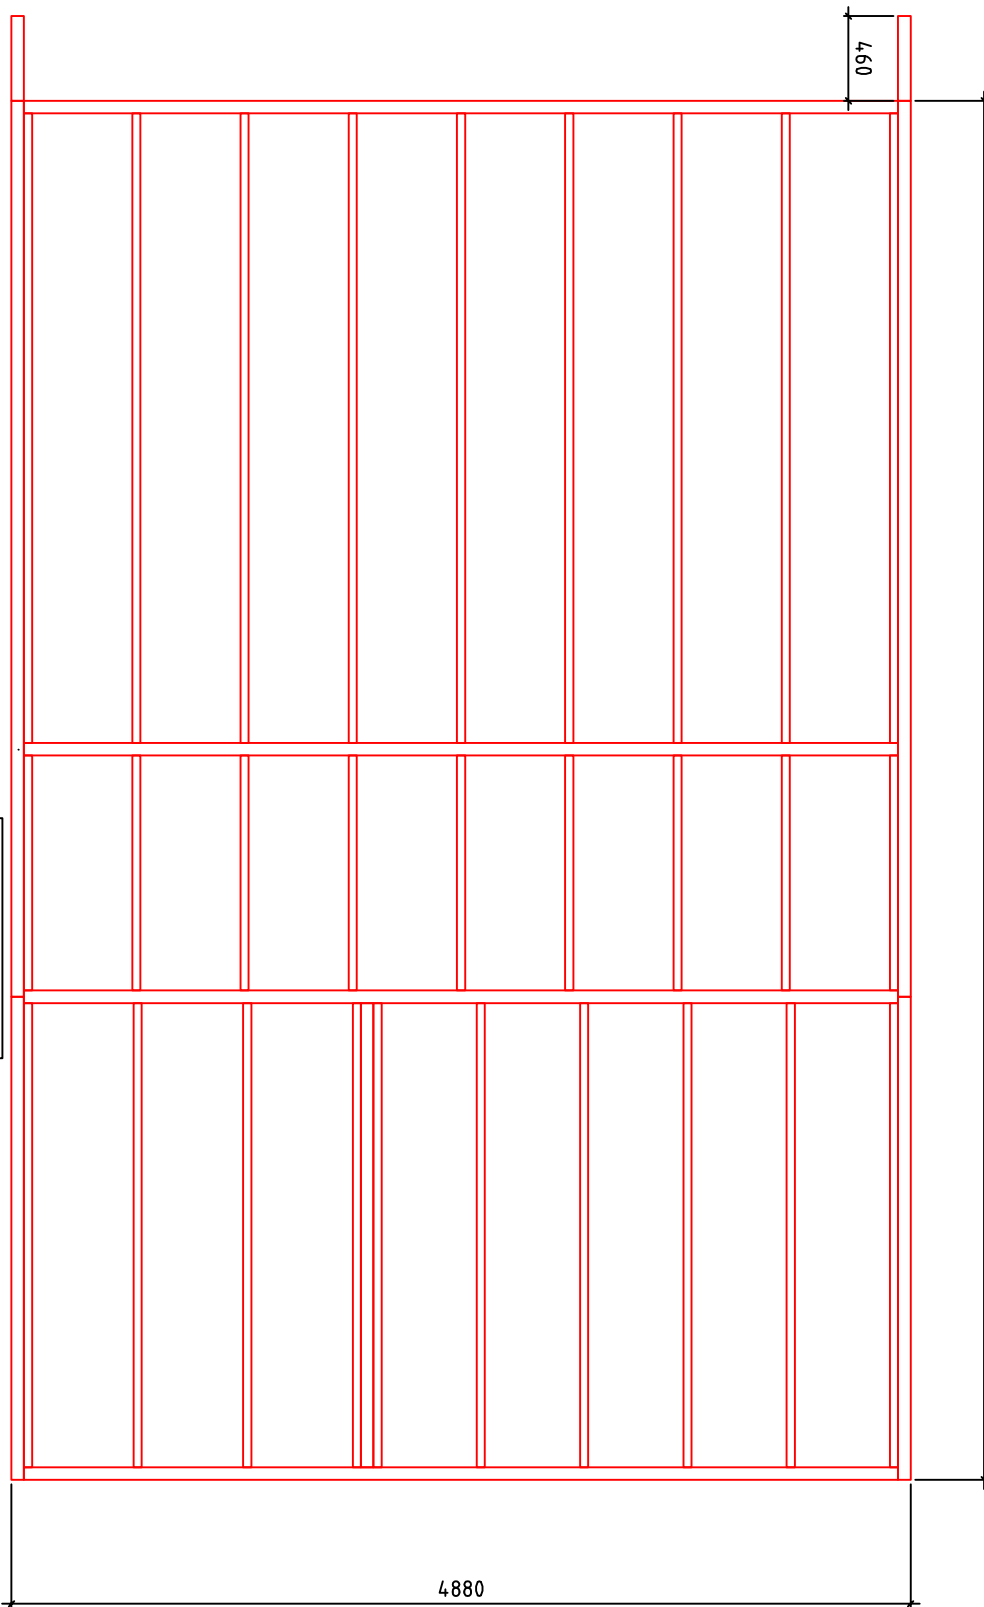

Fundament

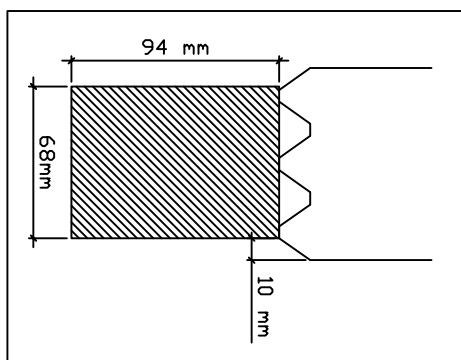


Rosenhag Lamatsch / 94 / 14

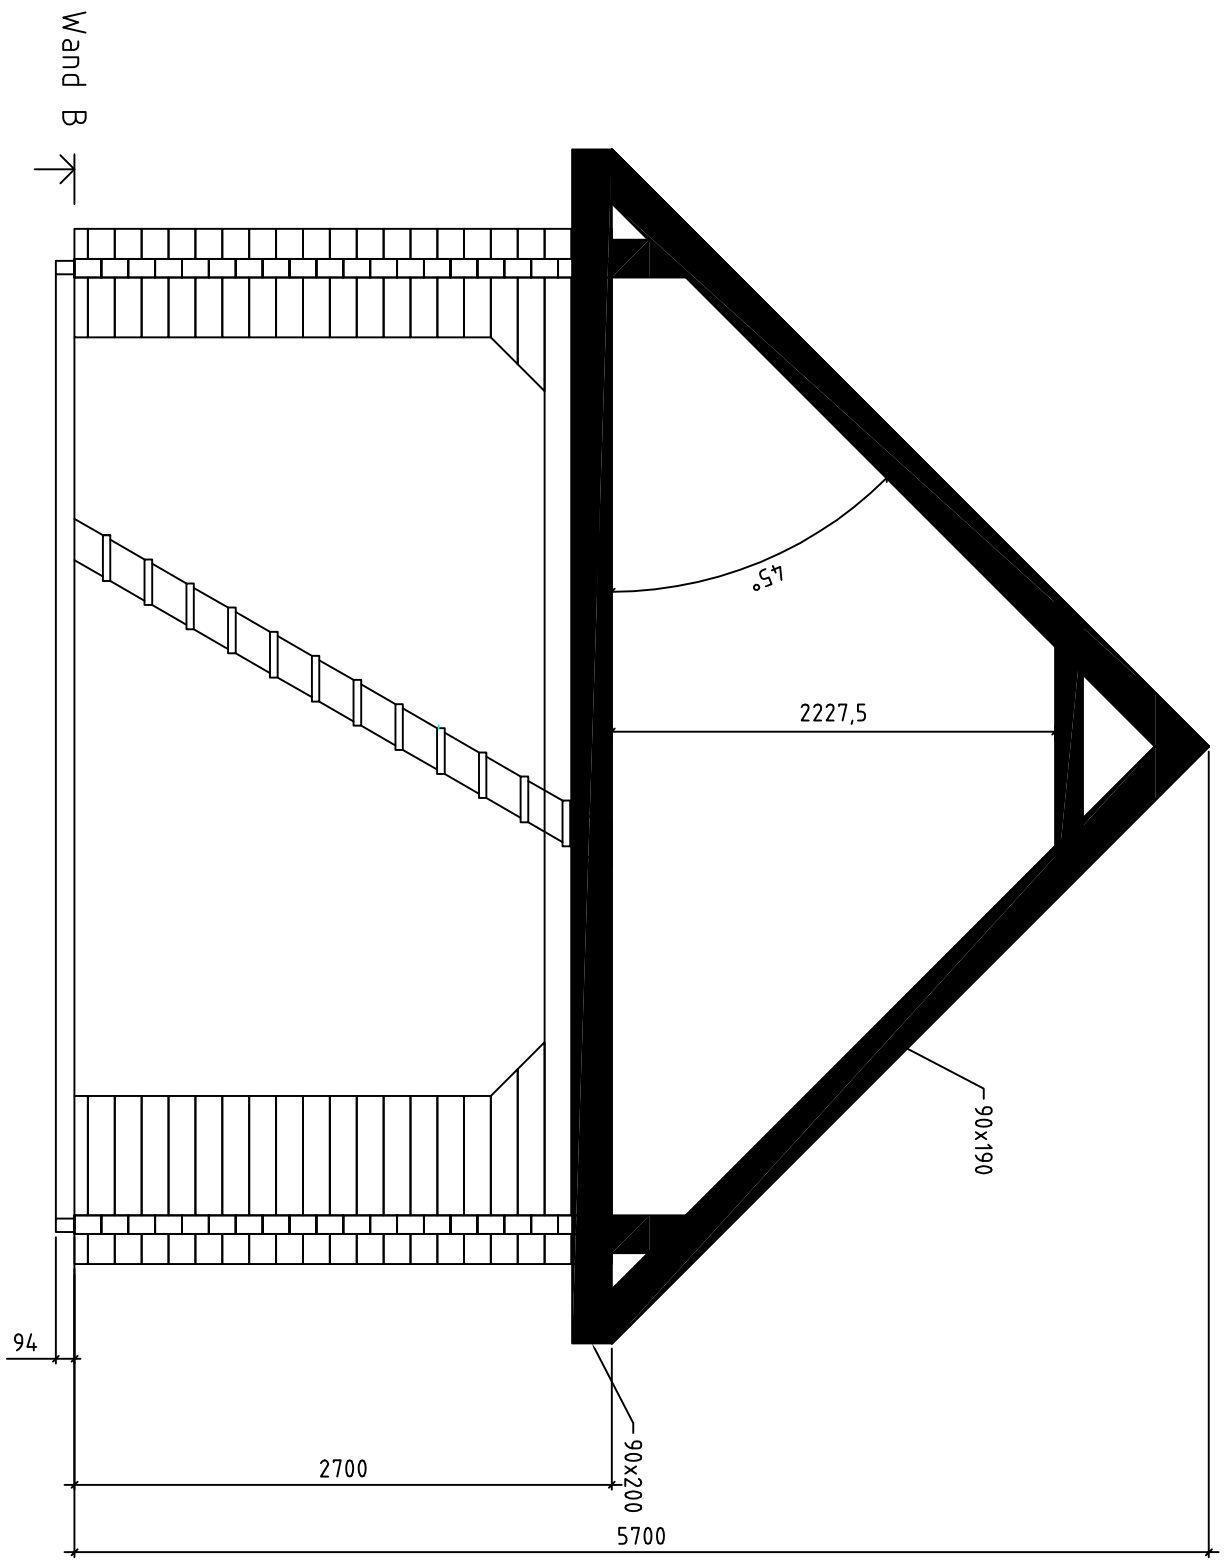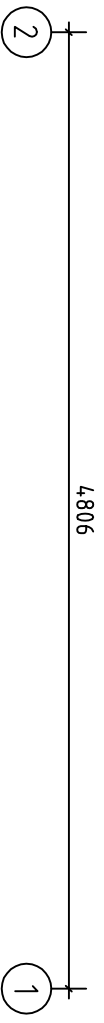




Rosenhag Lamatsch / 94 / 14

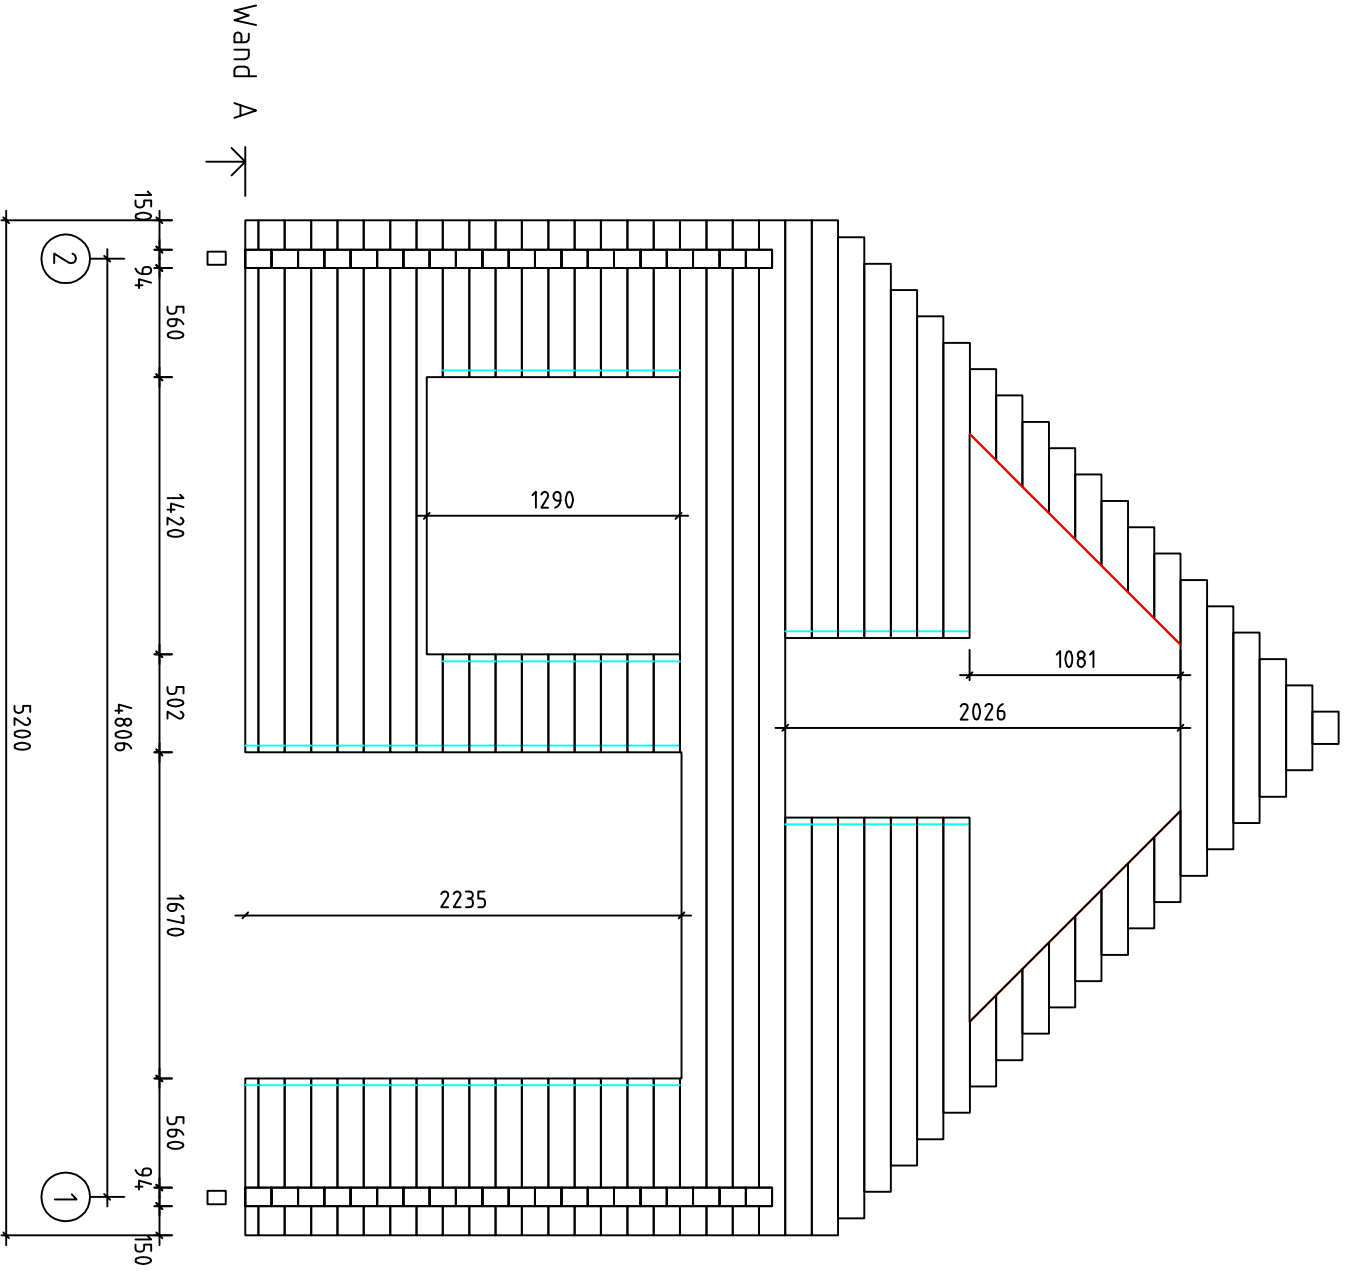

Wand 2 ↗

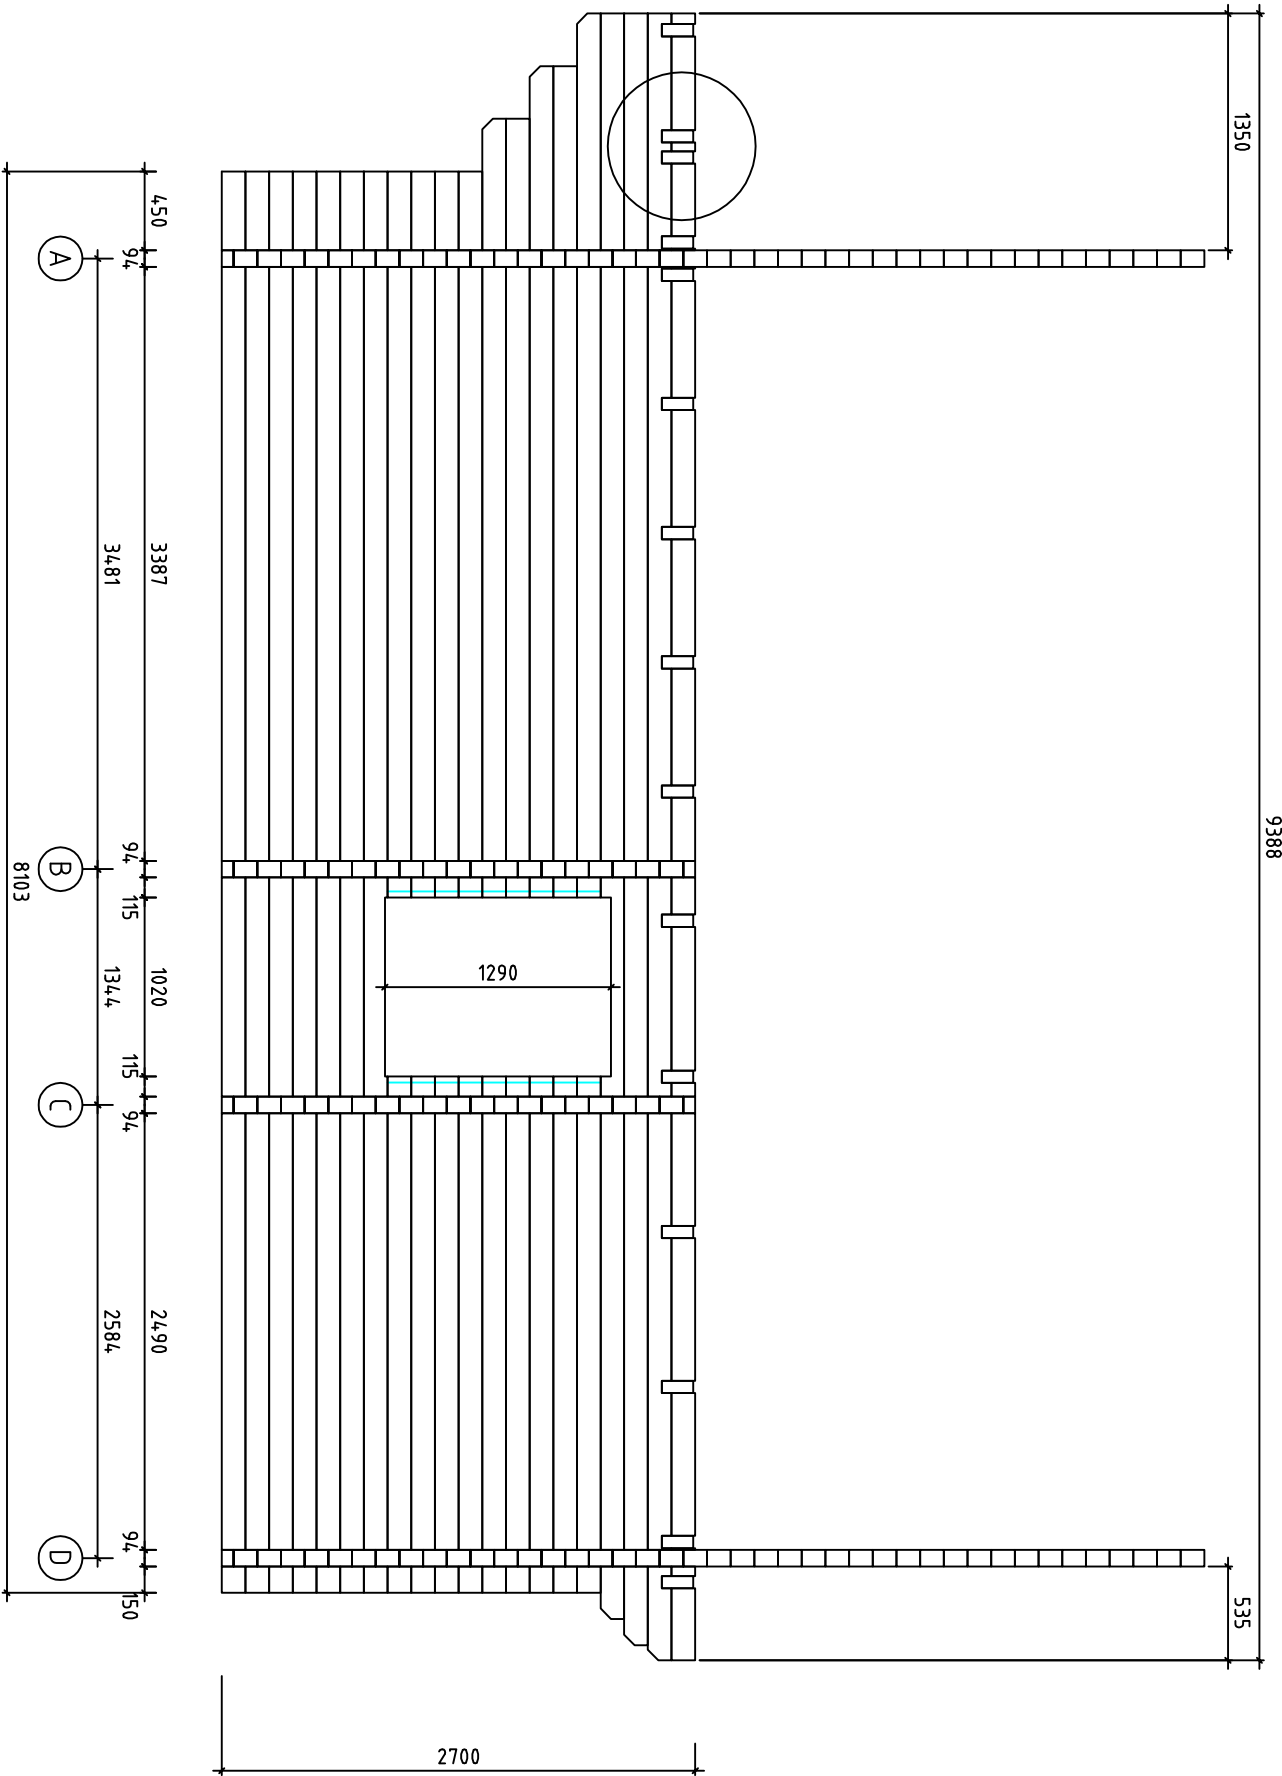

Rosenhag Lamatsch / 94 / 14