




Solkinten Grothe / 94 / 09 /

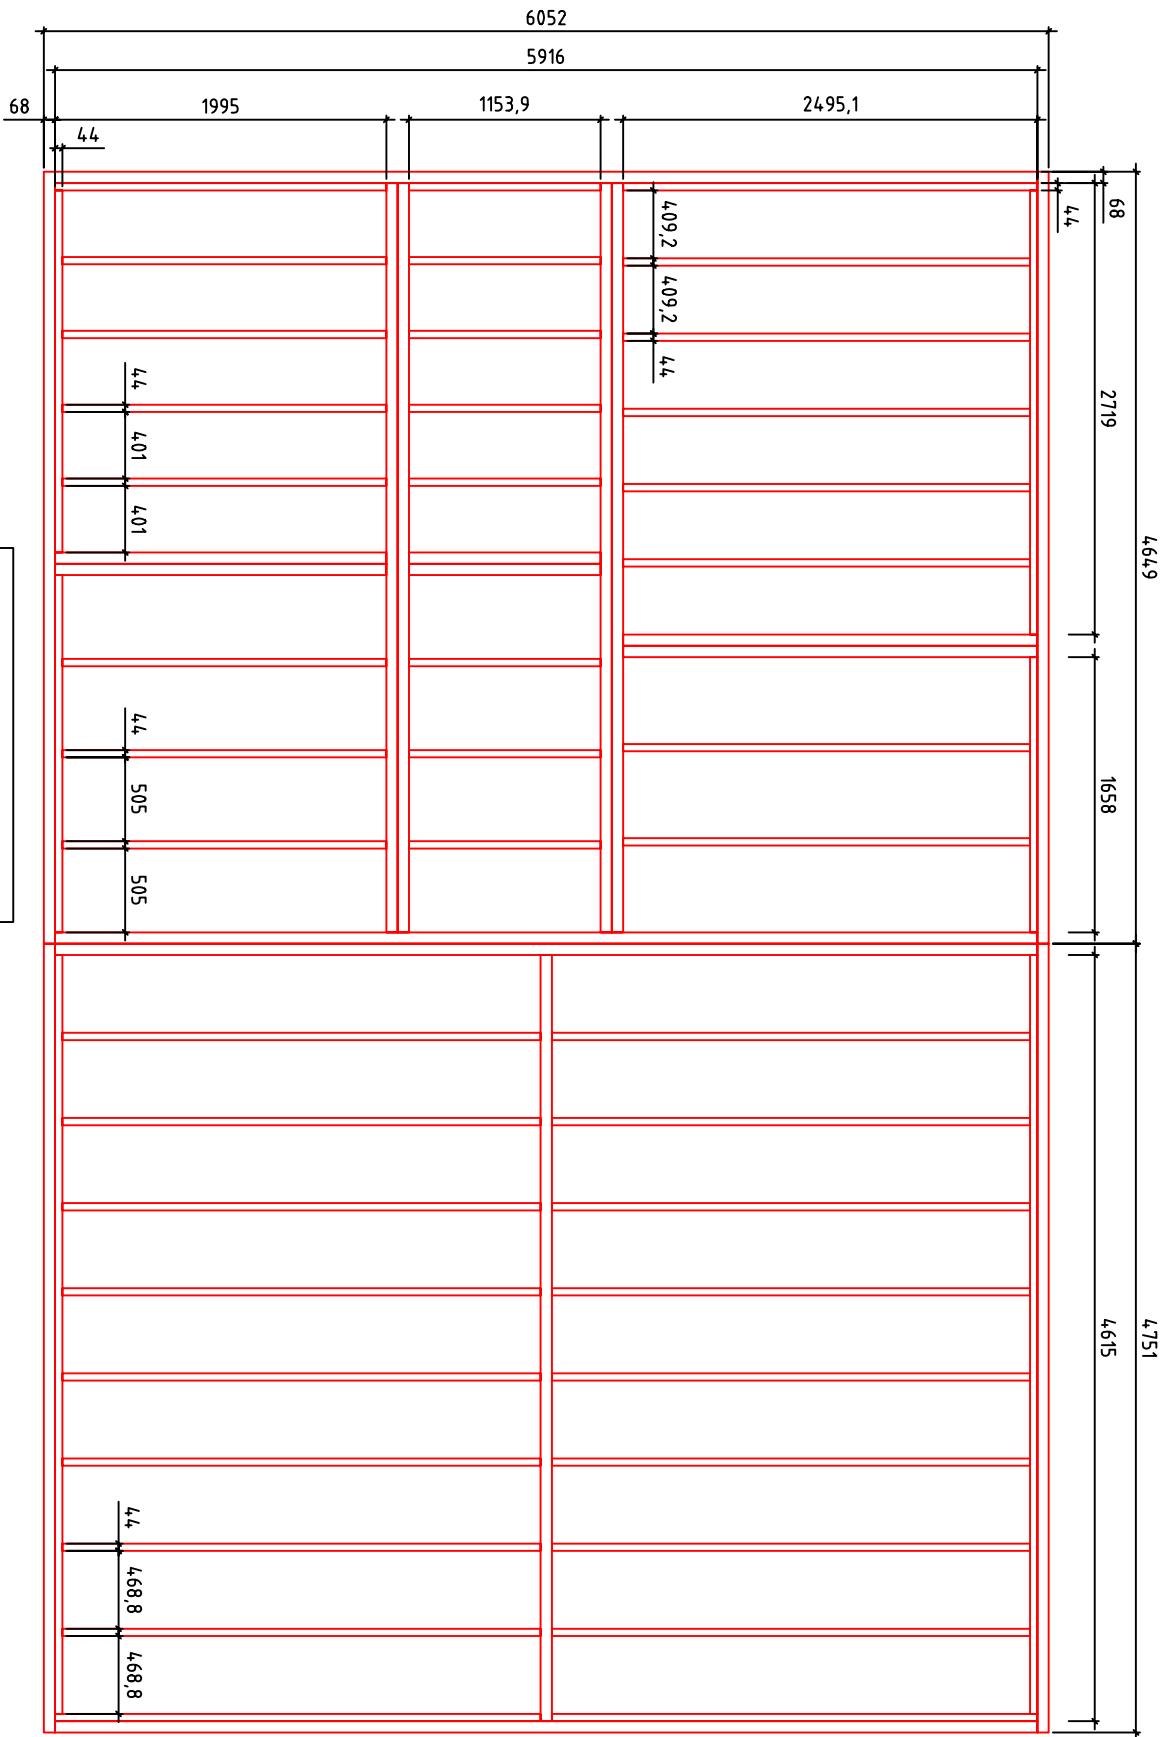

FUNDAMENT

Solkinten Grothe / 94 / 09 /

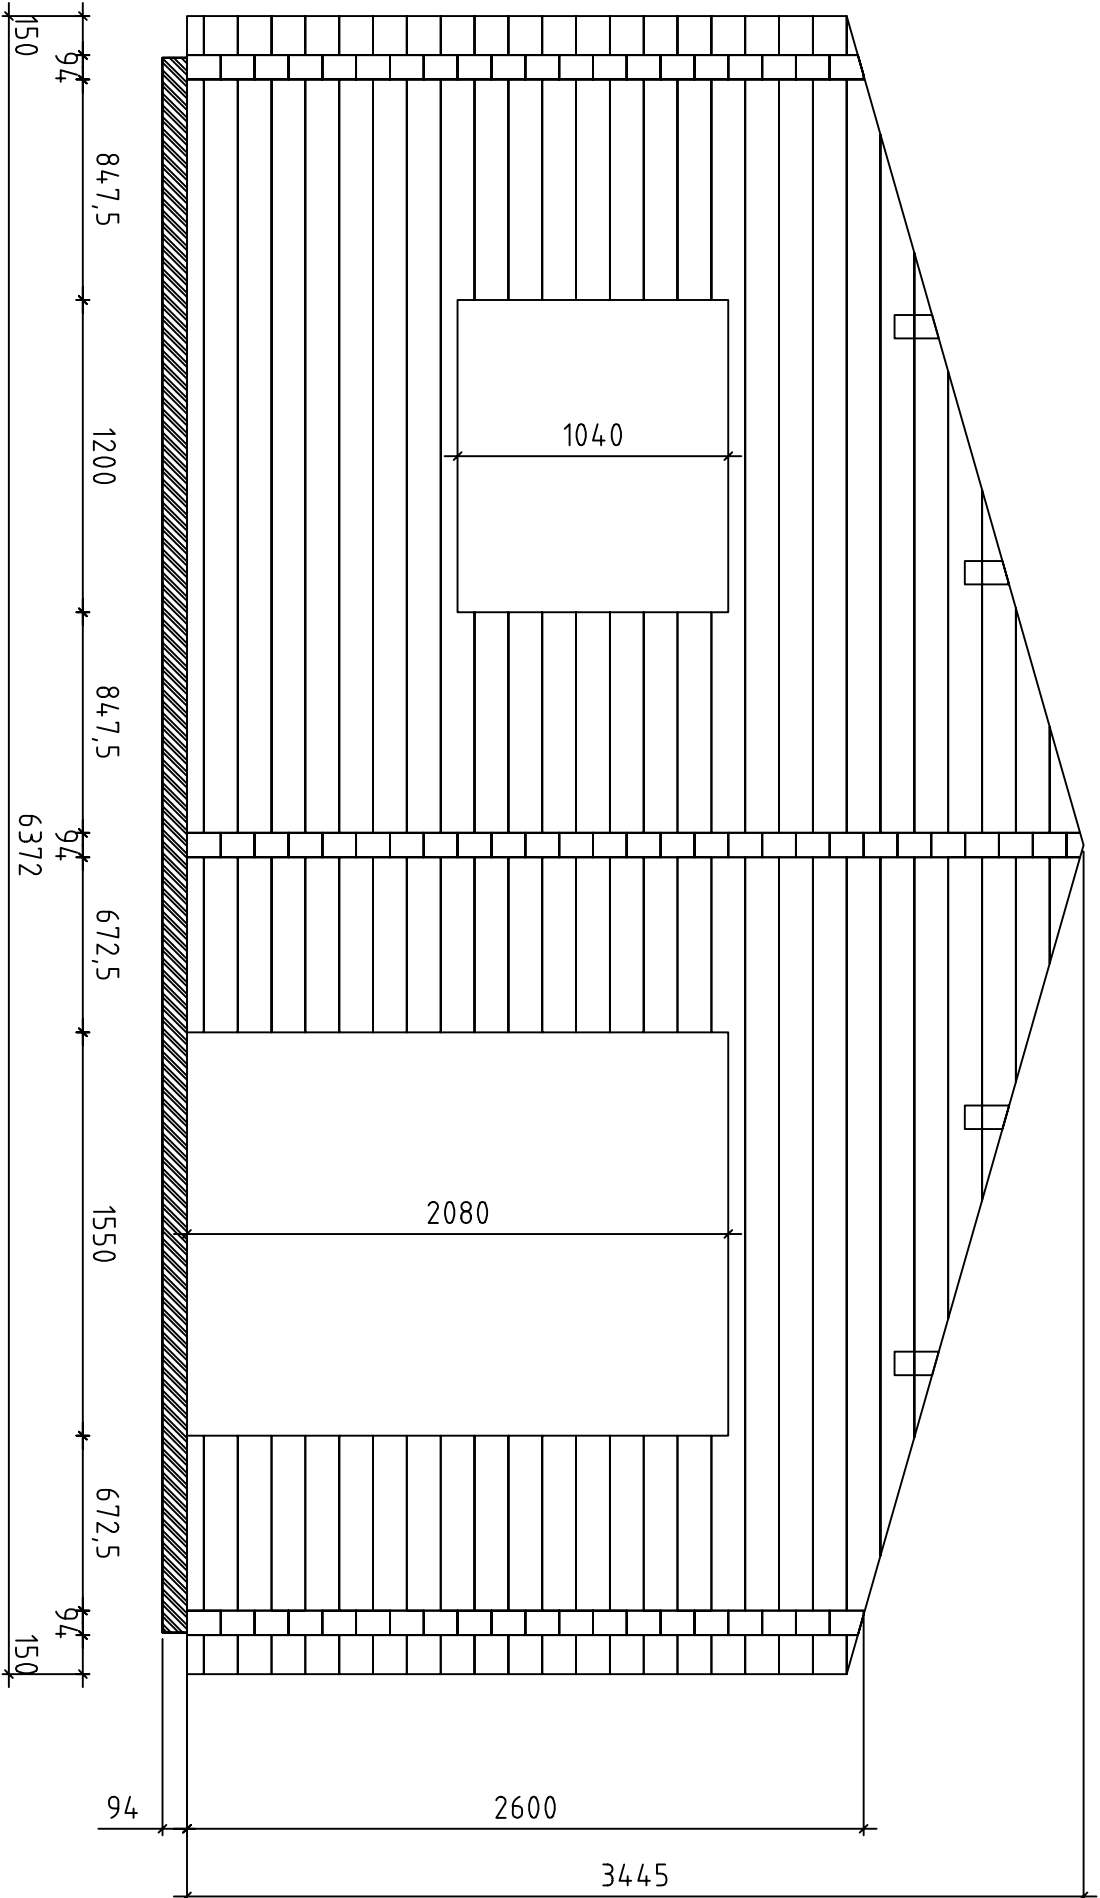

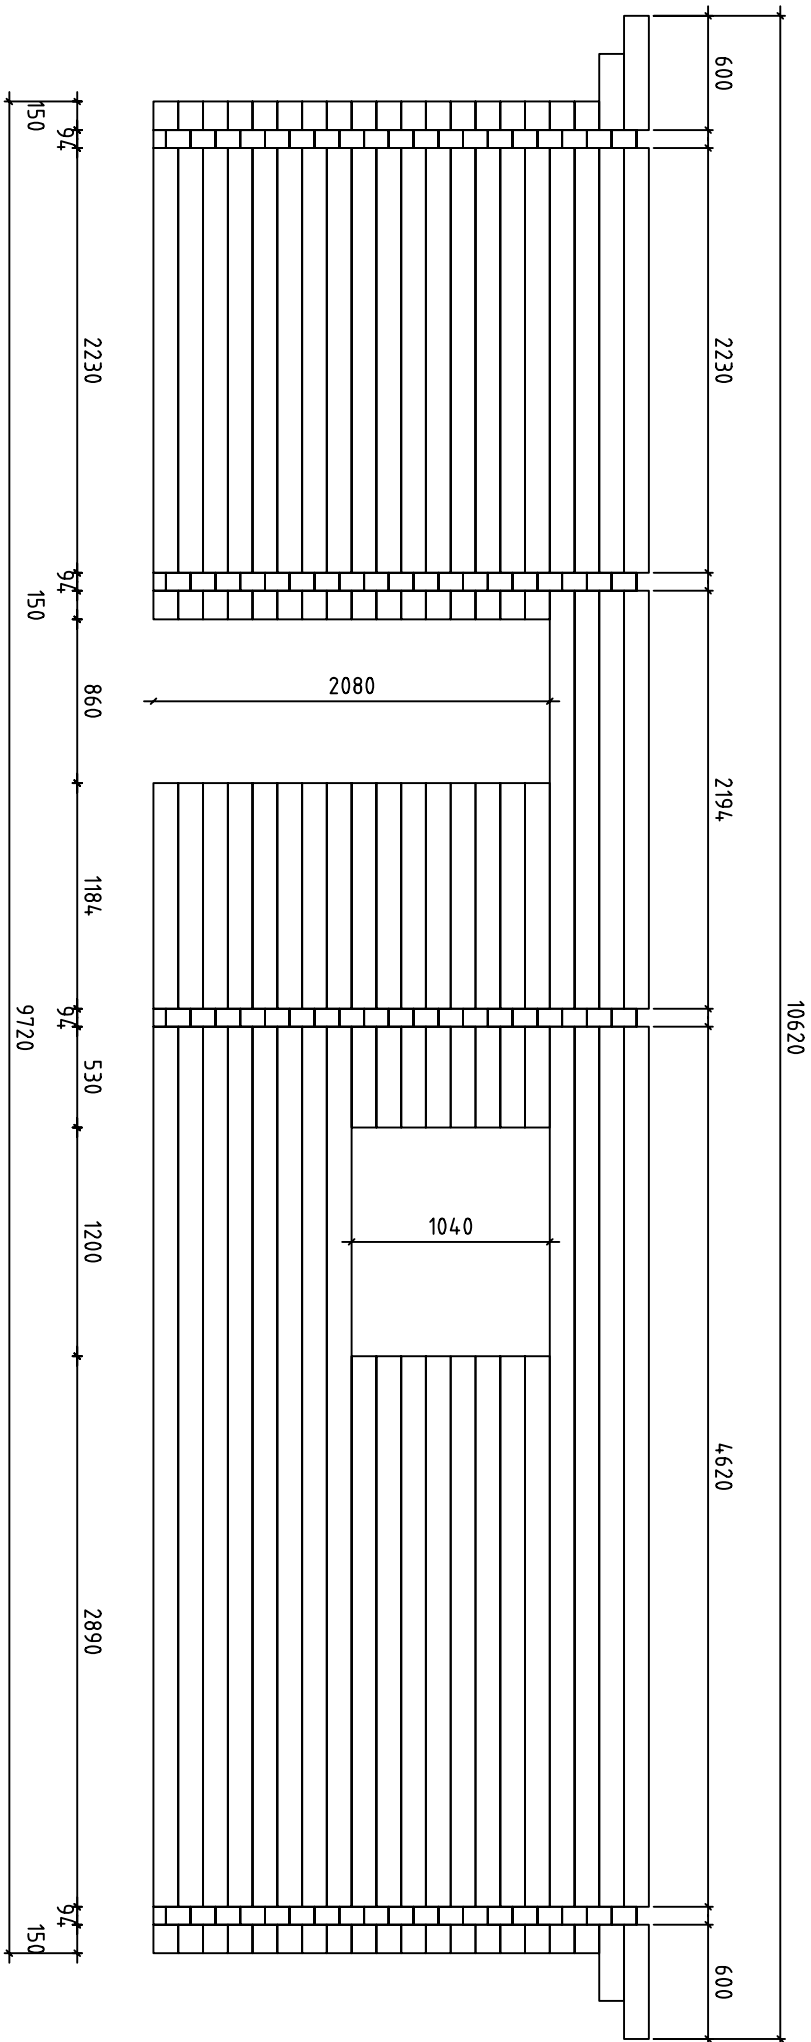

Solkinten Grothe / 94 / 09 /