




Sonthofen 7x9 Dräger / 94 / 17

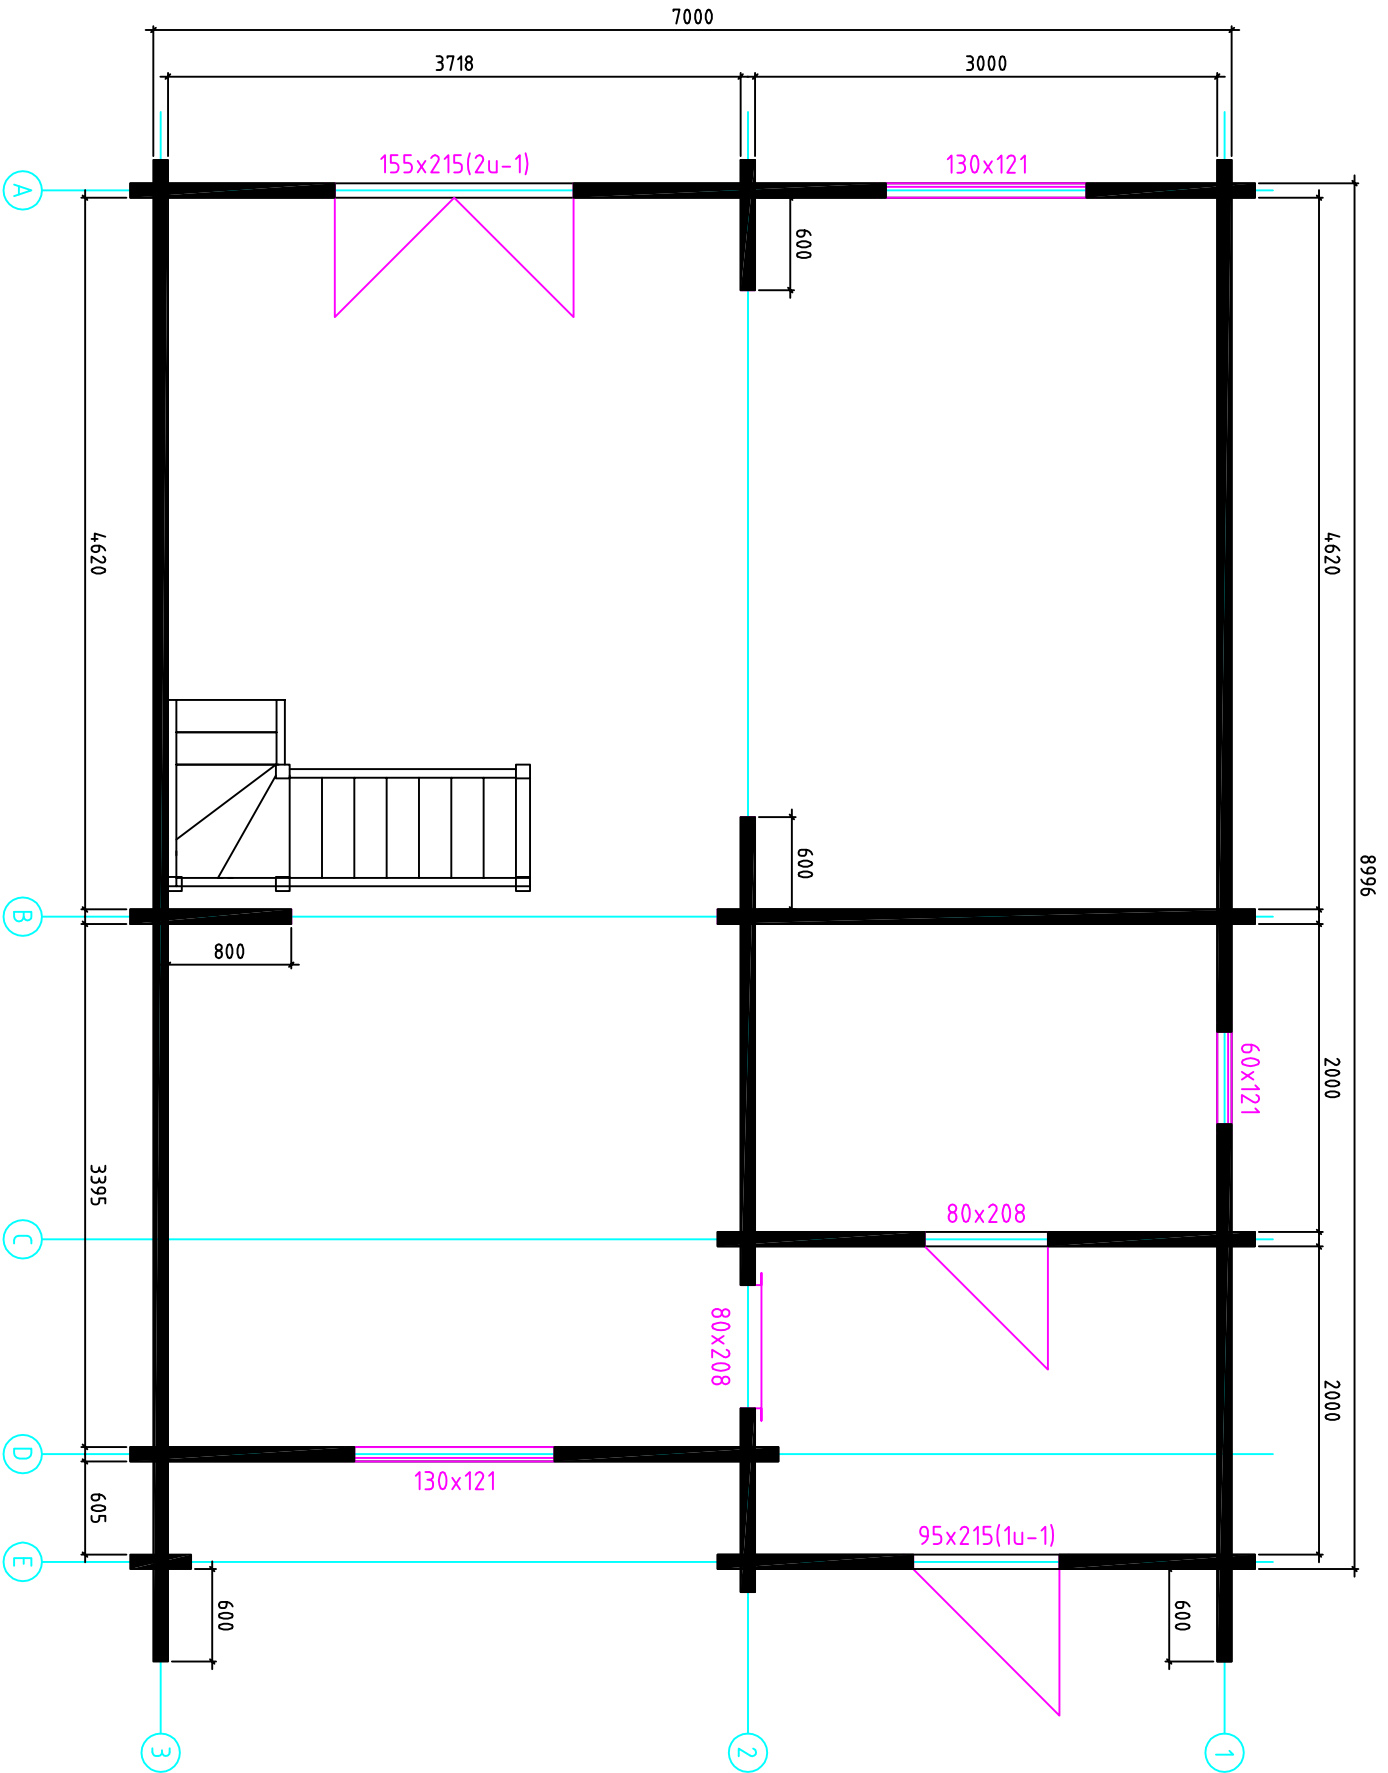


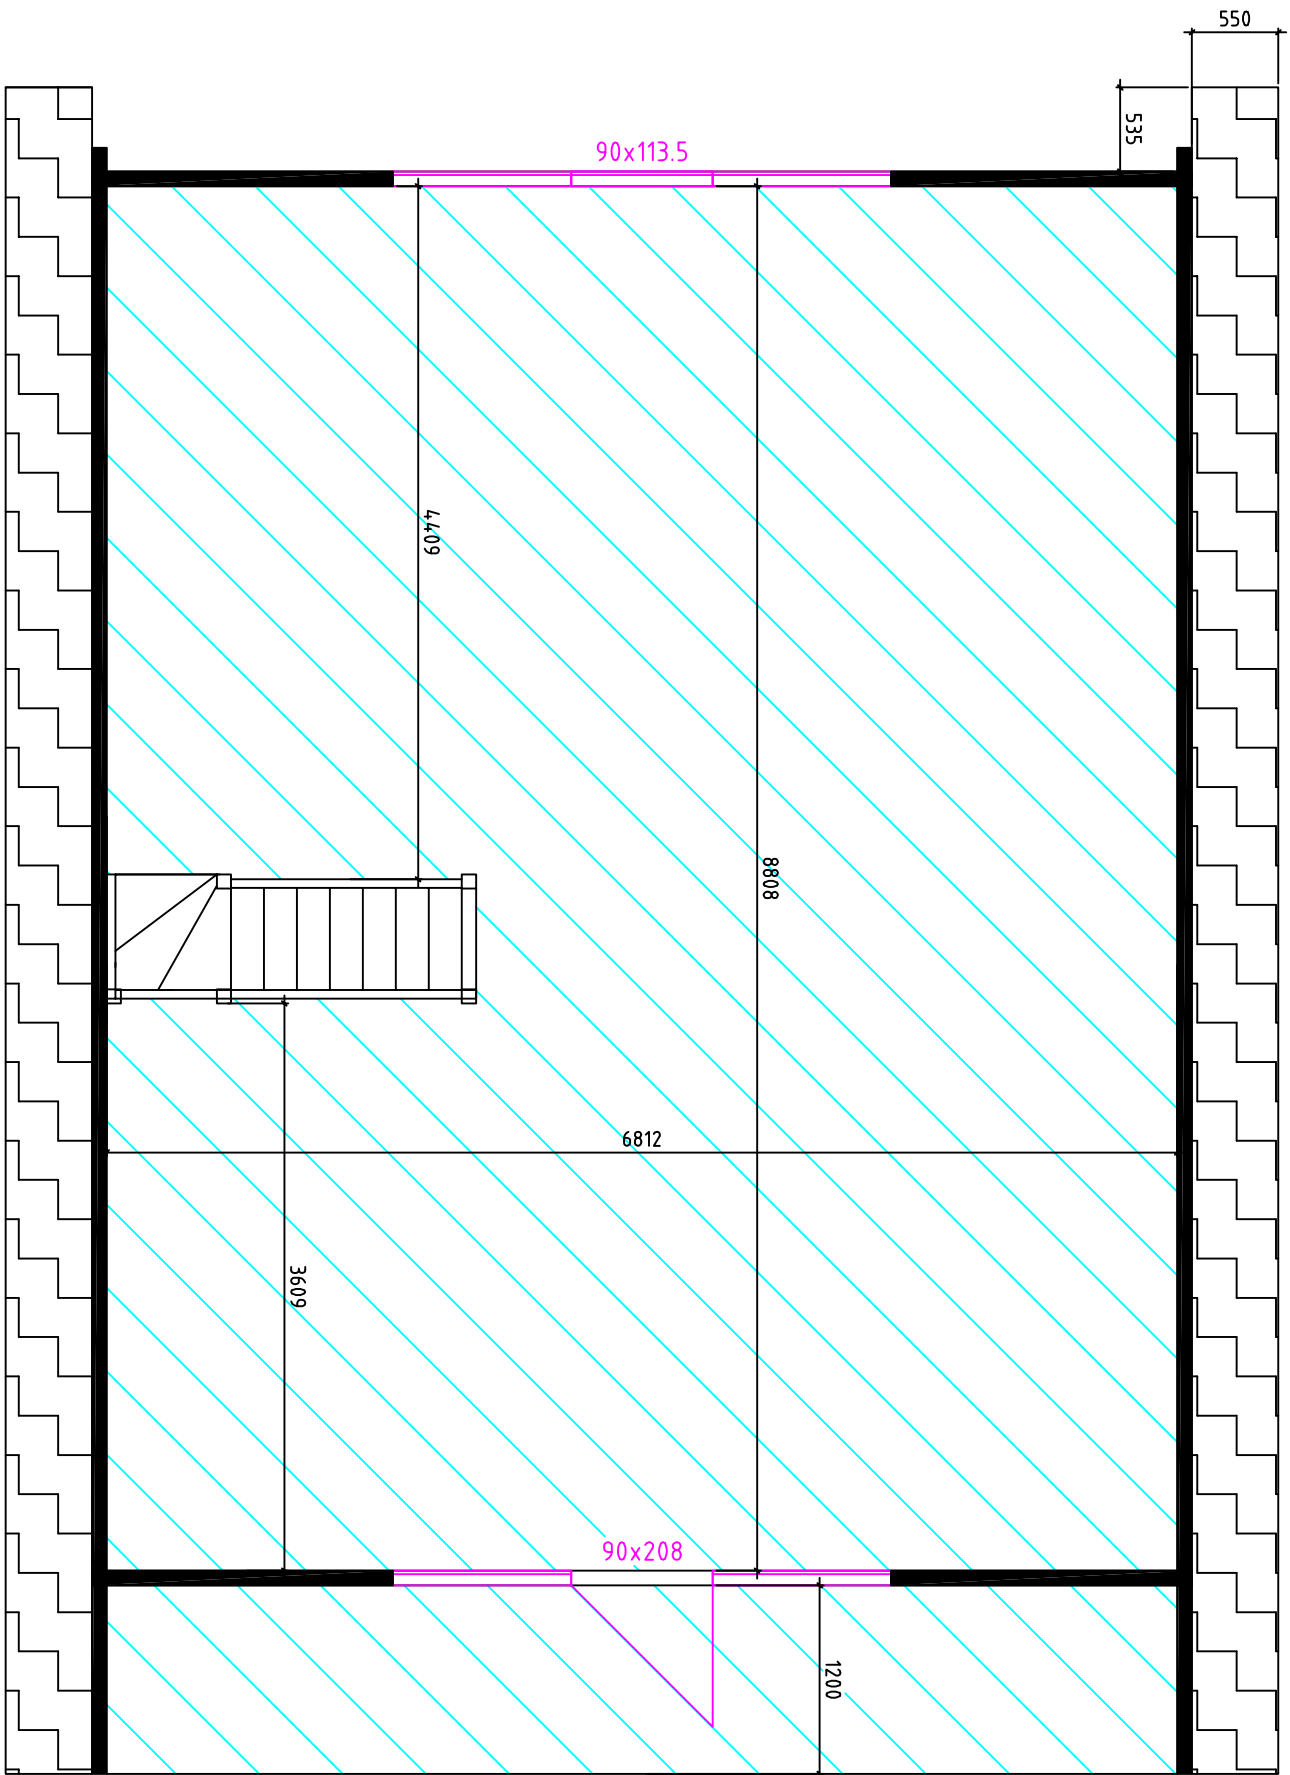


Sonthofen 7x9 Dräger / 94 / 17

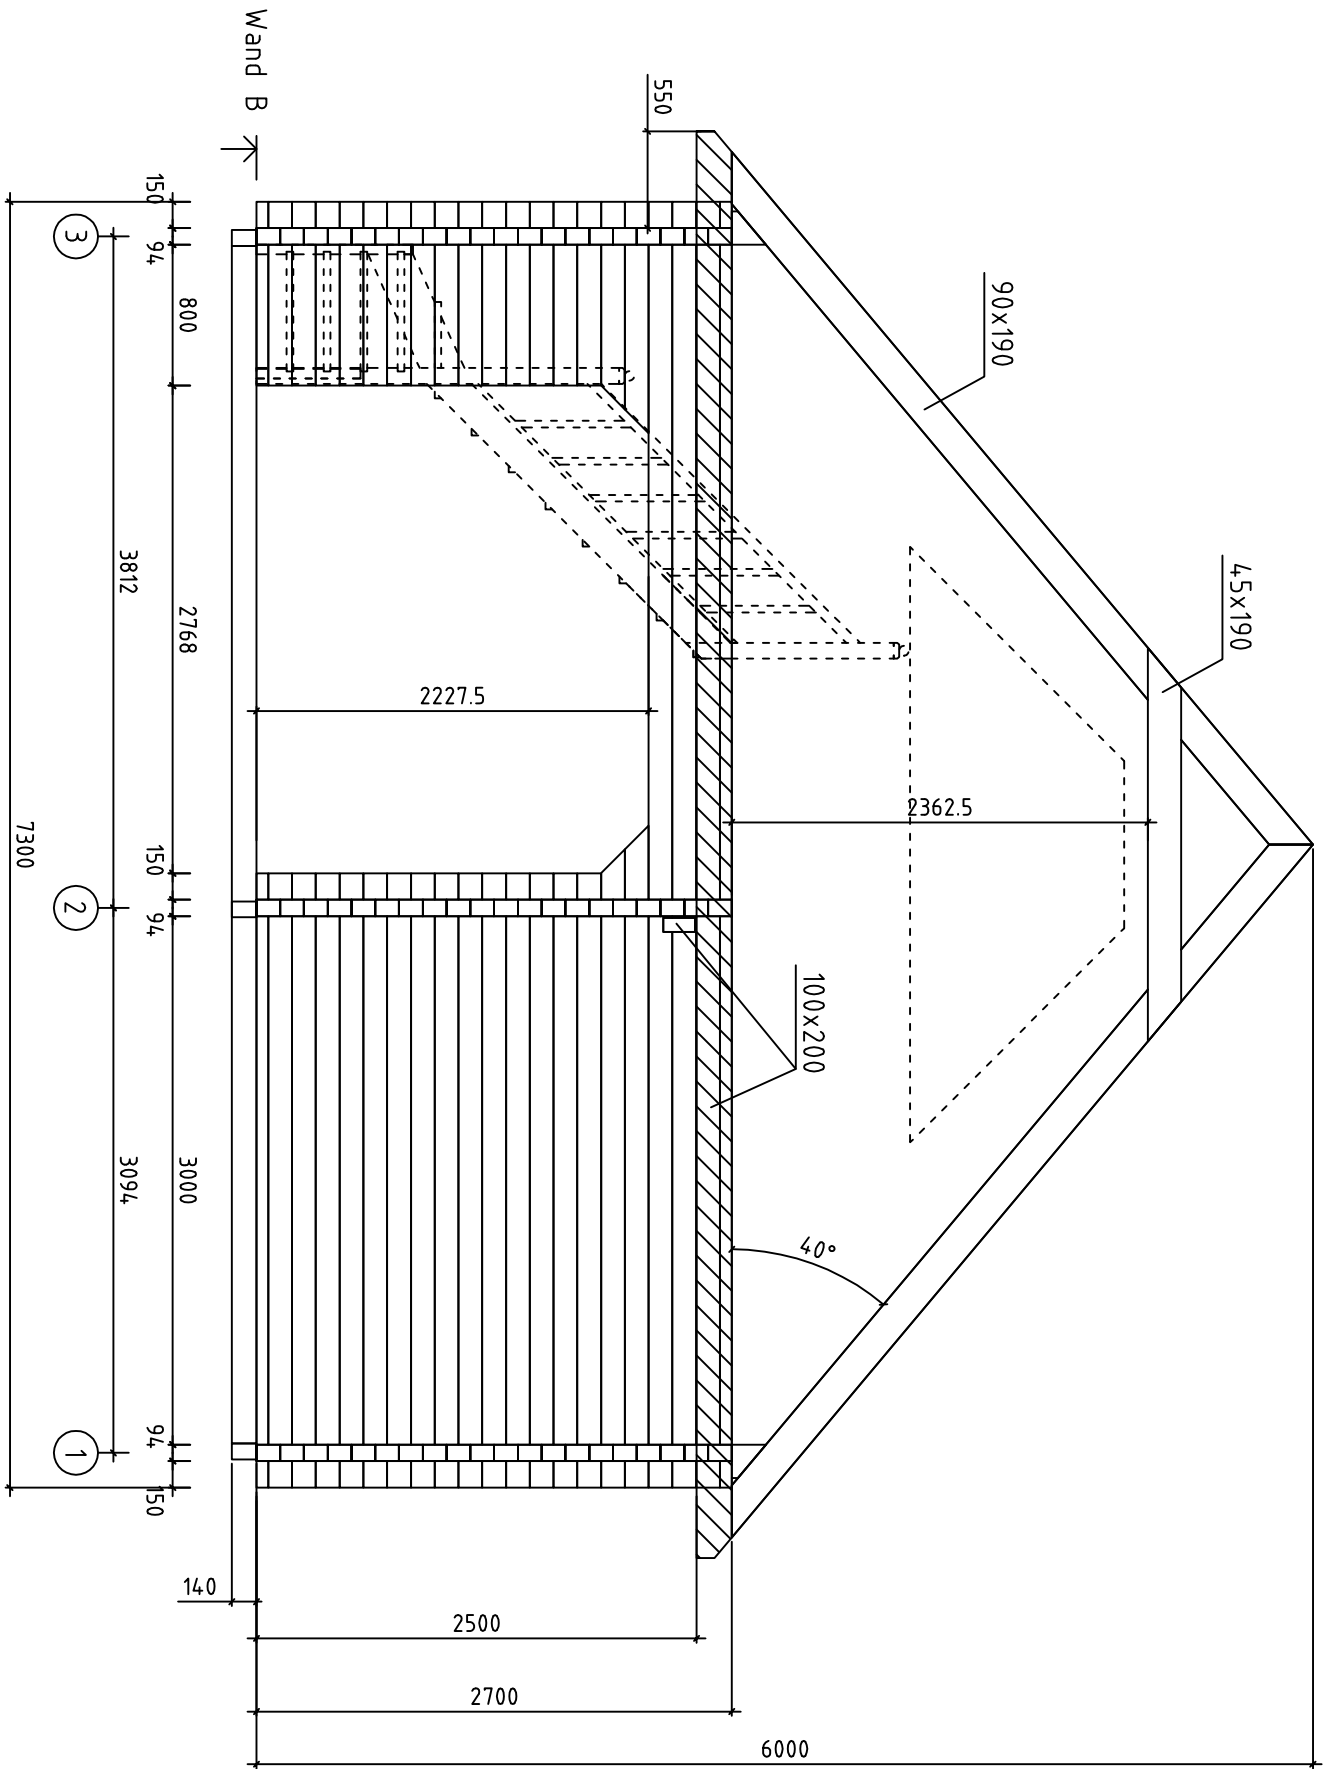

Sonthofen 7x9 Dräger / 94 / 17

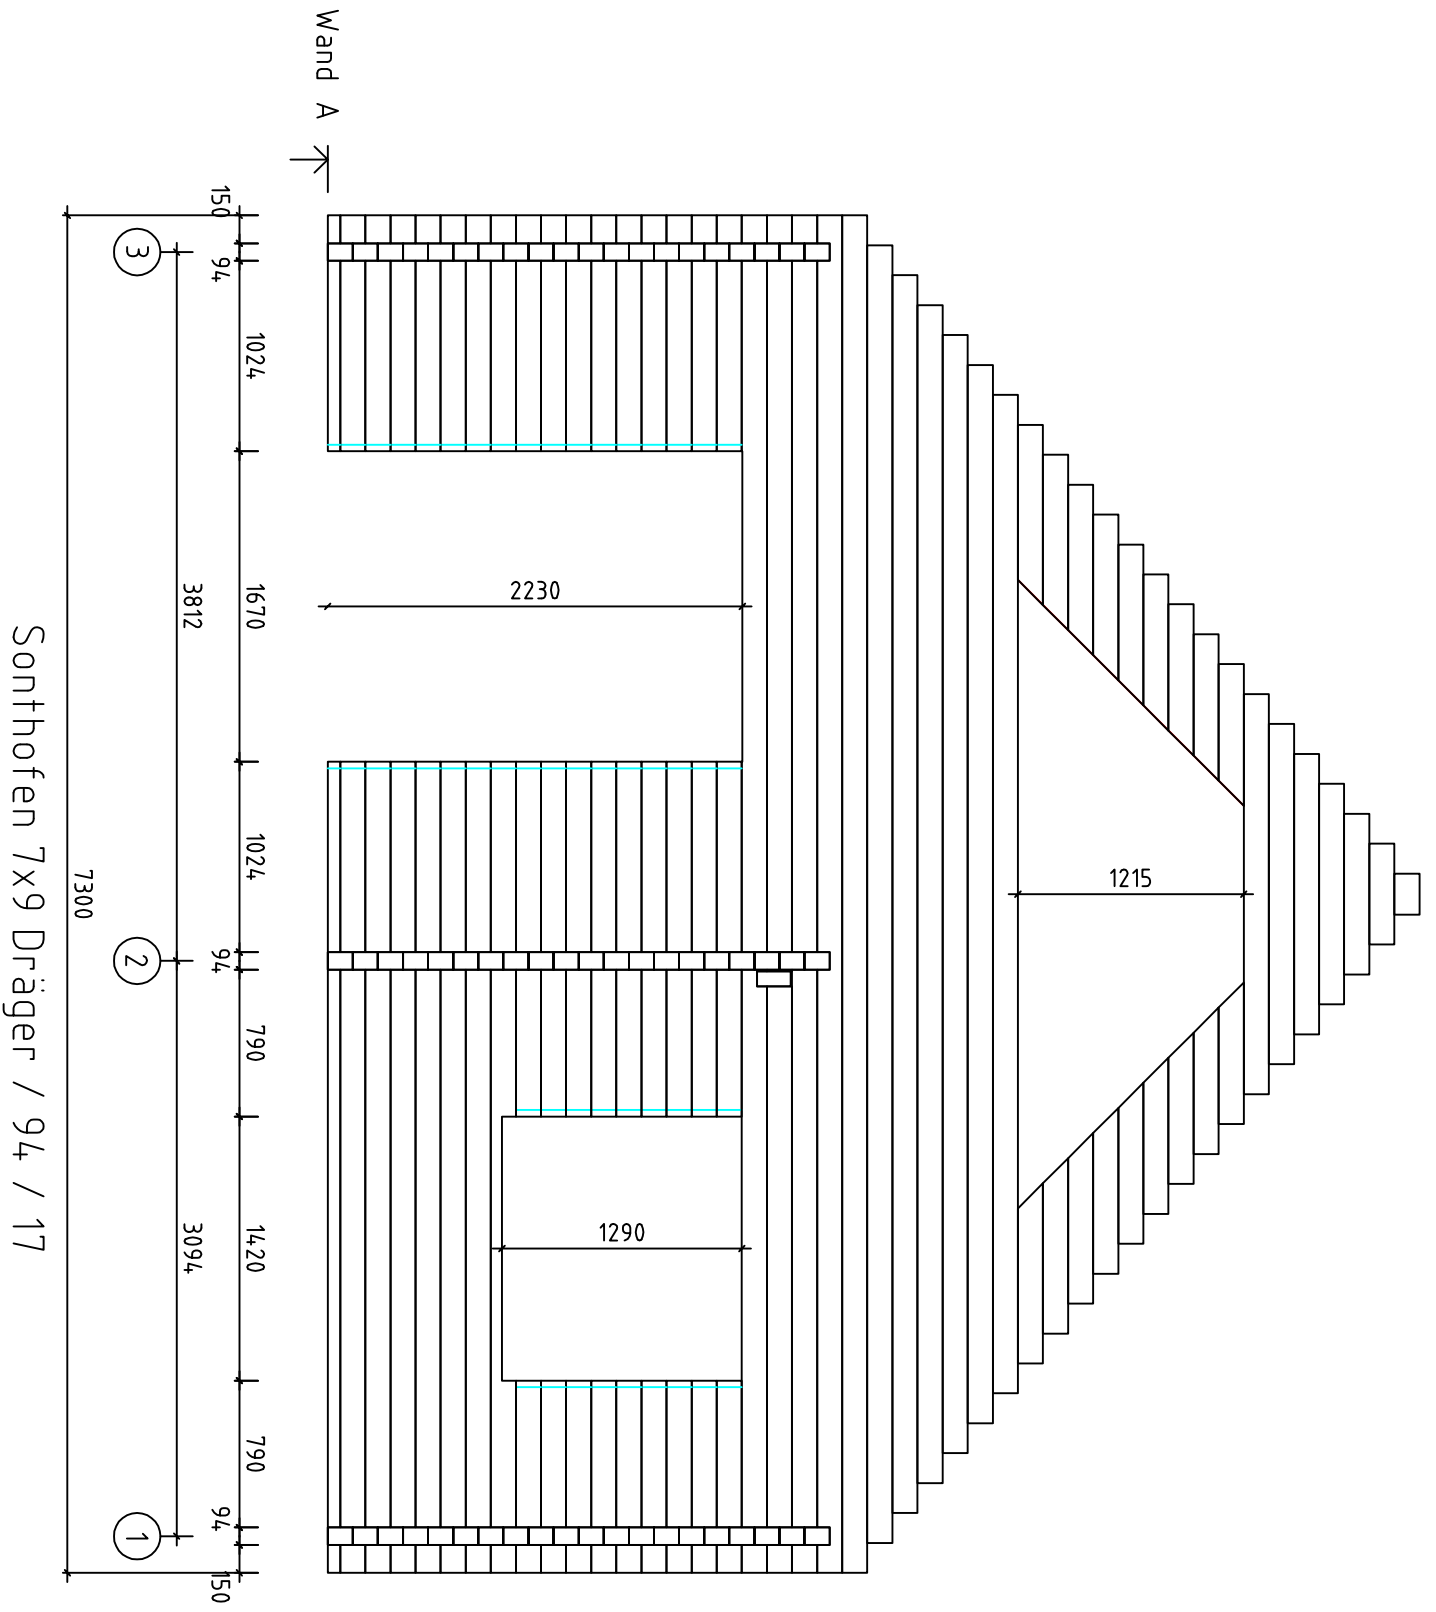

Sonthofen 7x9 Dräger / 94 / 17

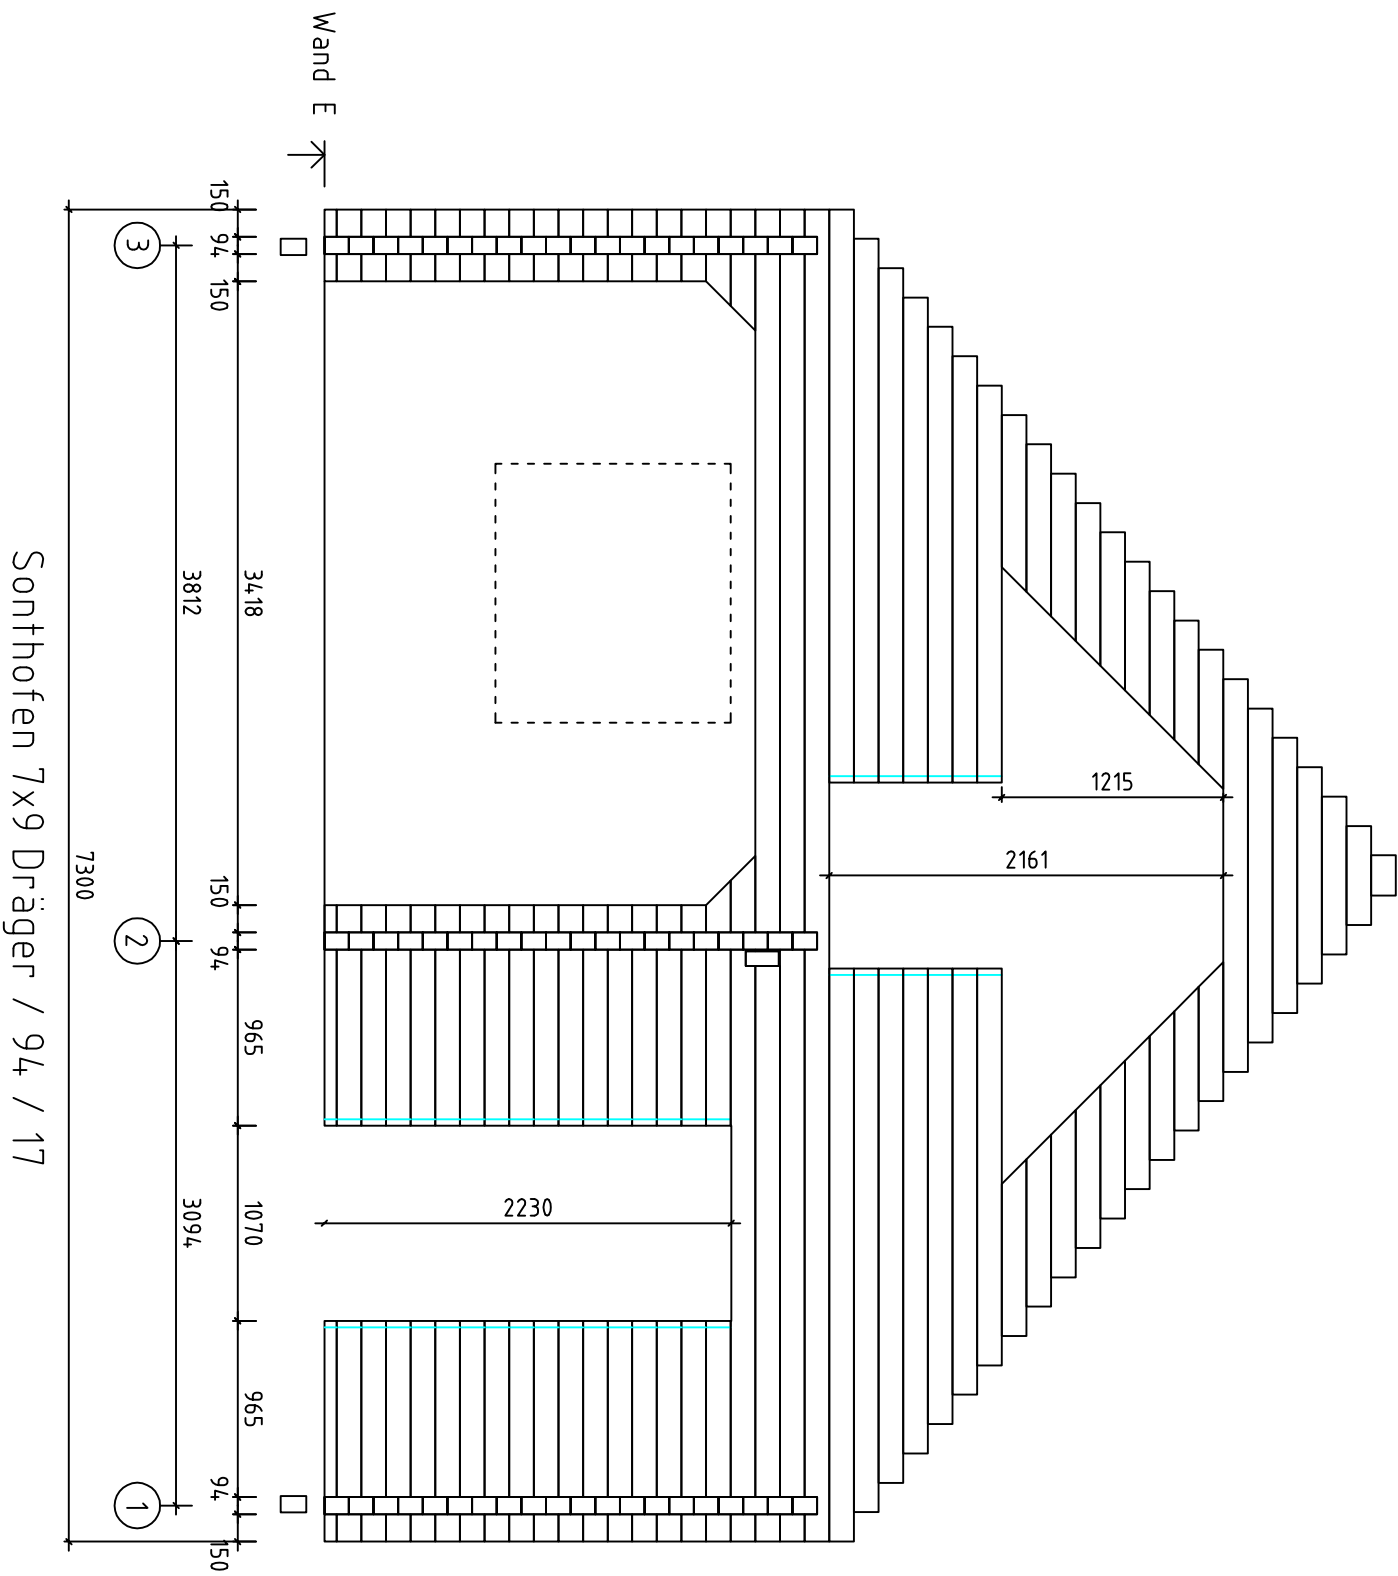


10731

535

1200

Wand 1 ↗

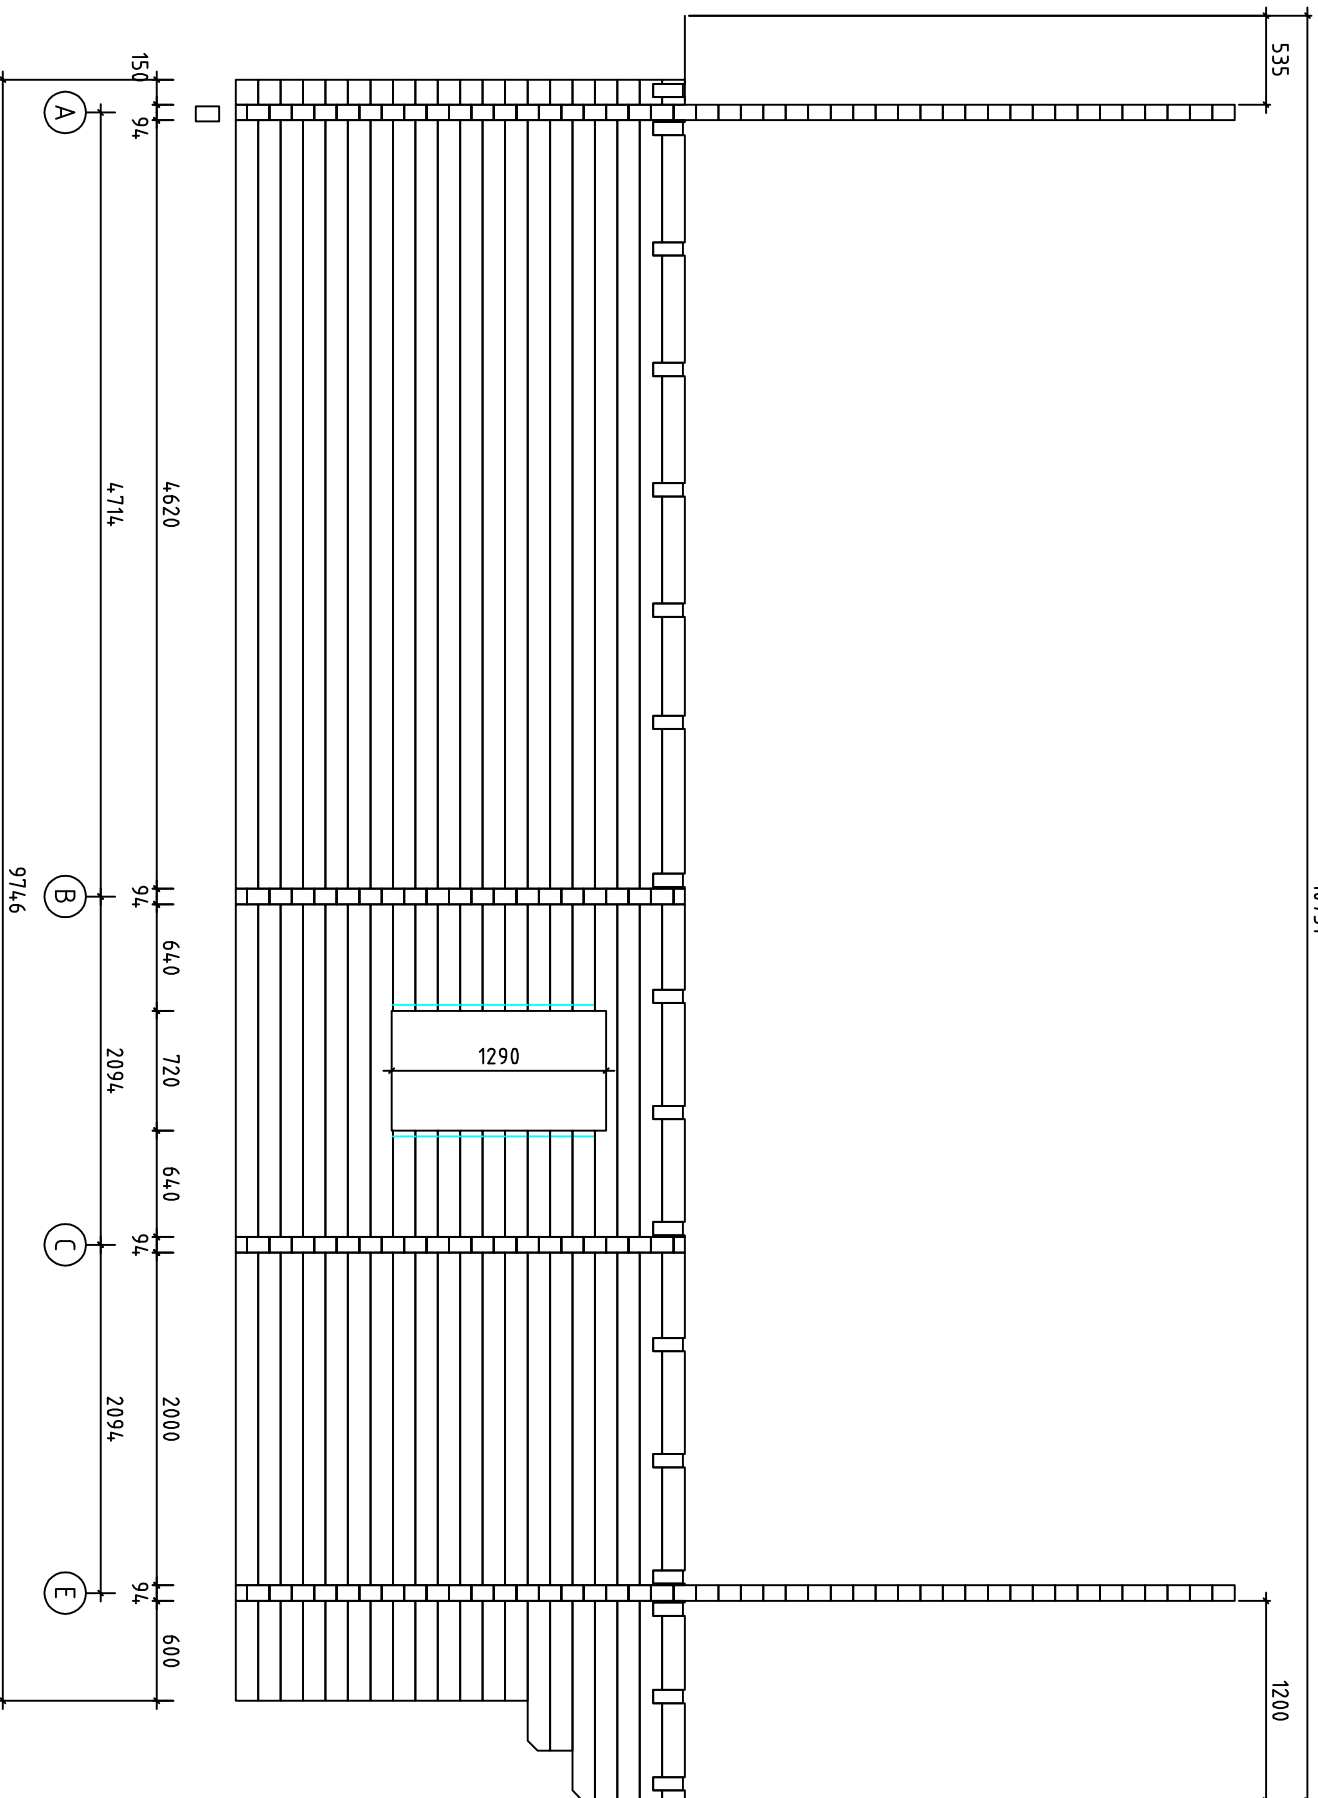

Sonthofen 7x9 Dräger / 94 / 17

150

4620

94

640

720

640

94

2094

94

600

(A)

(B)

(C)

(E)

9746

4714

2094

2094

150


94

94


94

94



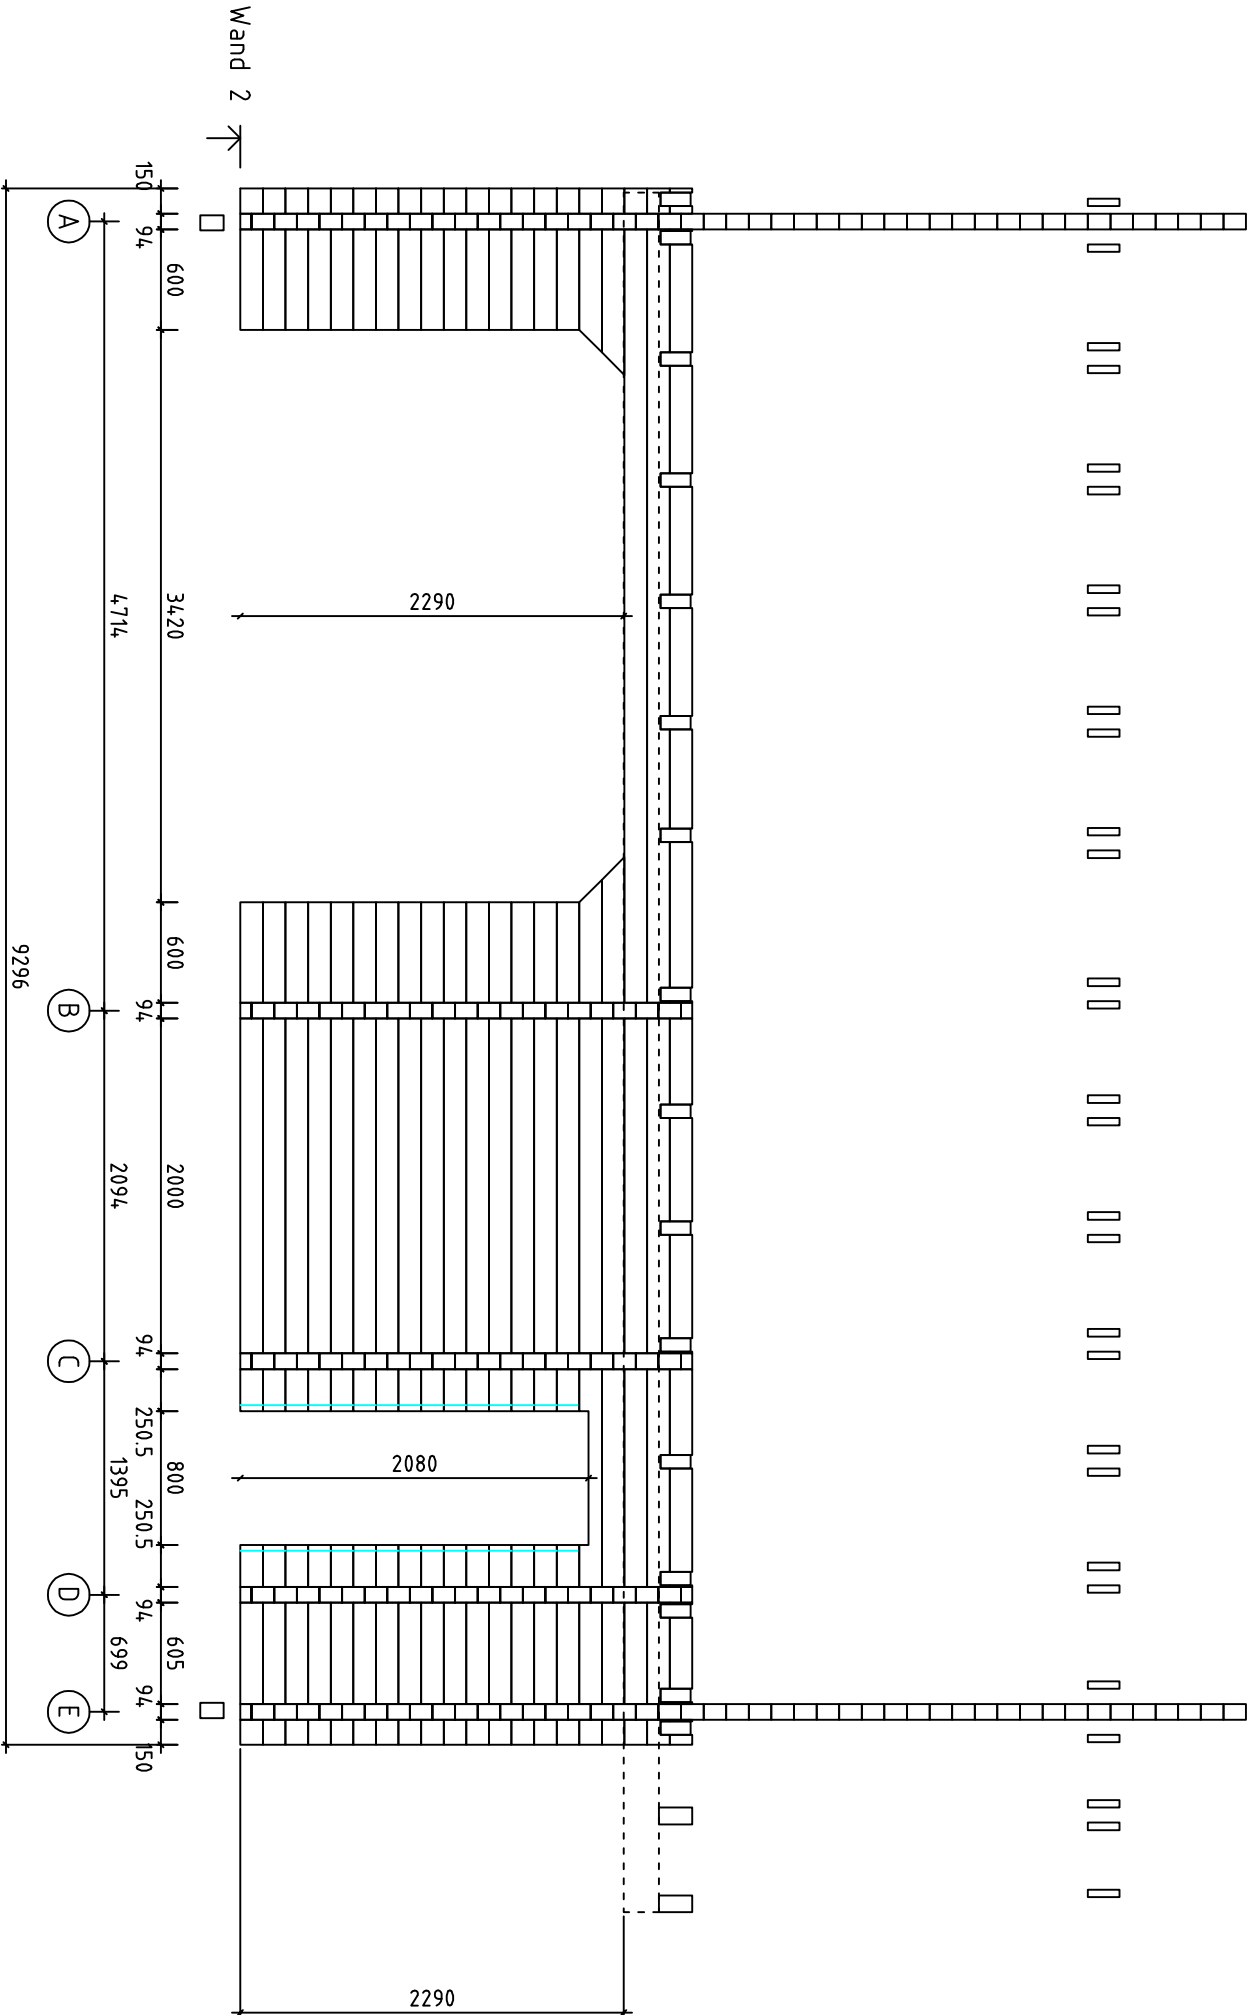

Sonthofen 7x9 Dräger / 94 / 17

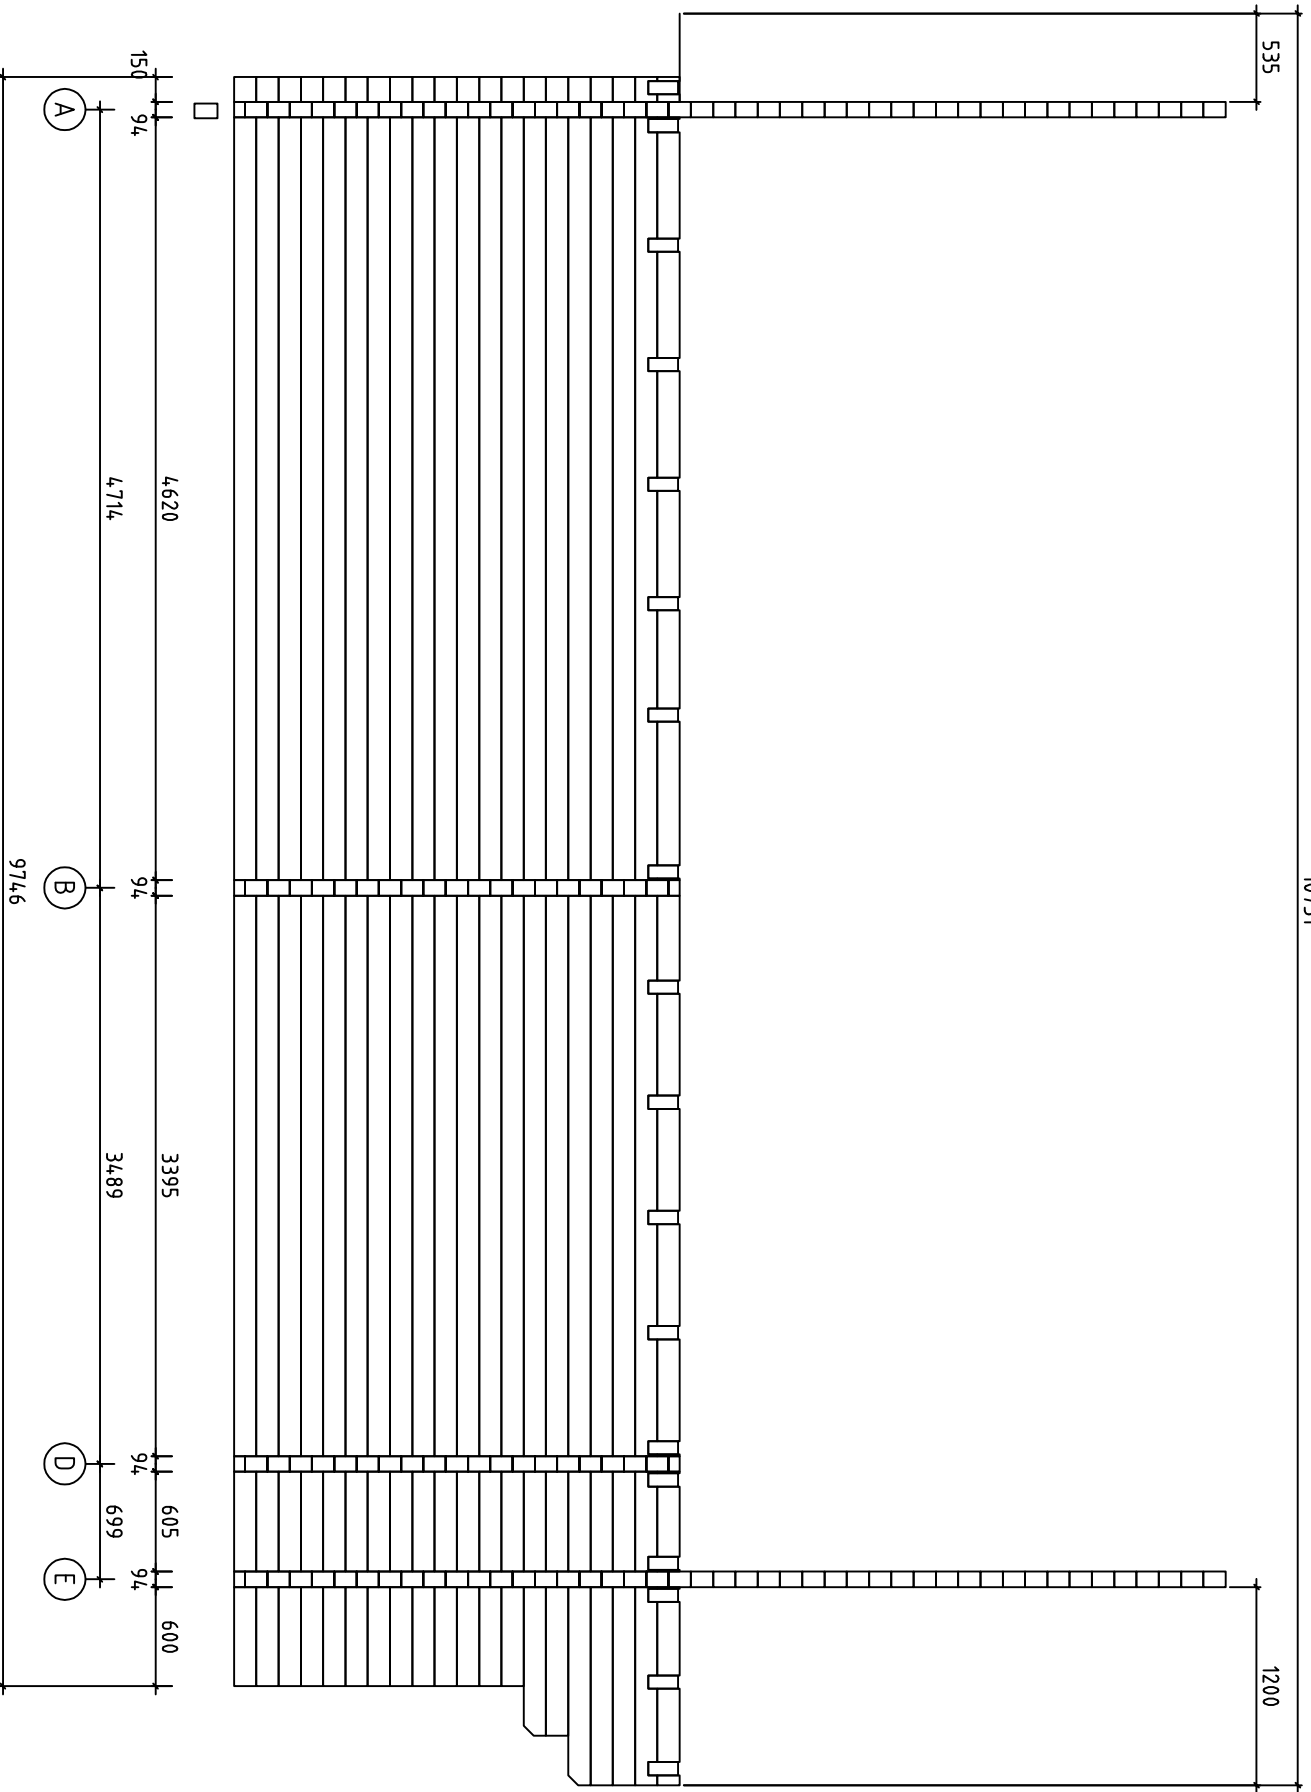


Sonthofen 7x9 Dräger / 94 / 17

Sonthofen 7x9 Dräger / 94 / 17

8976

6980

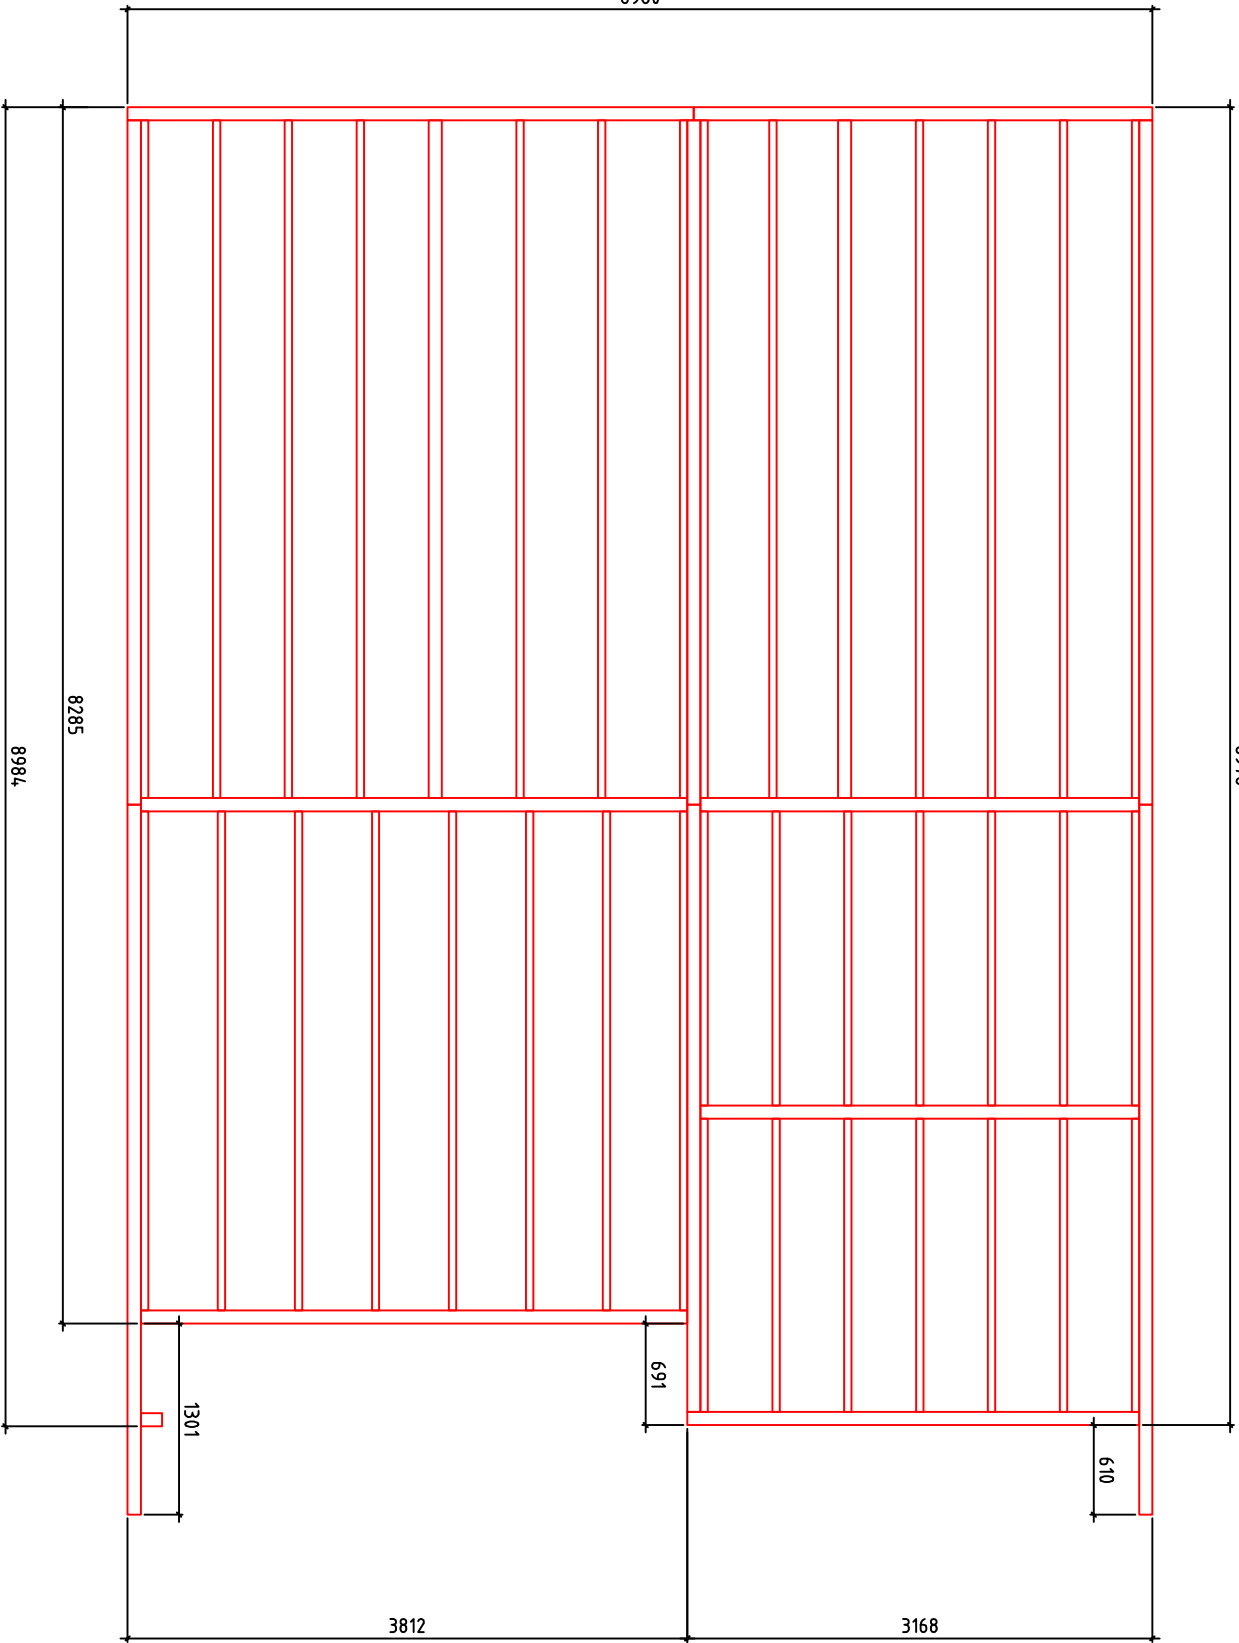

Fundament

