




Toscana Heinzig / 70 / 08

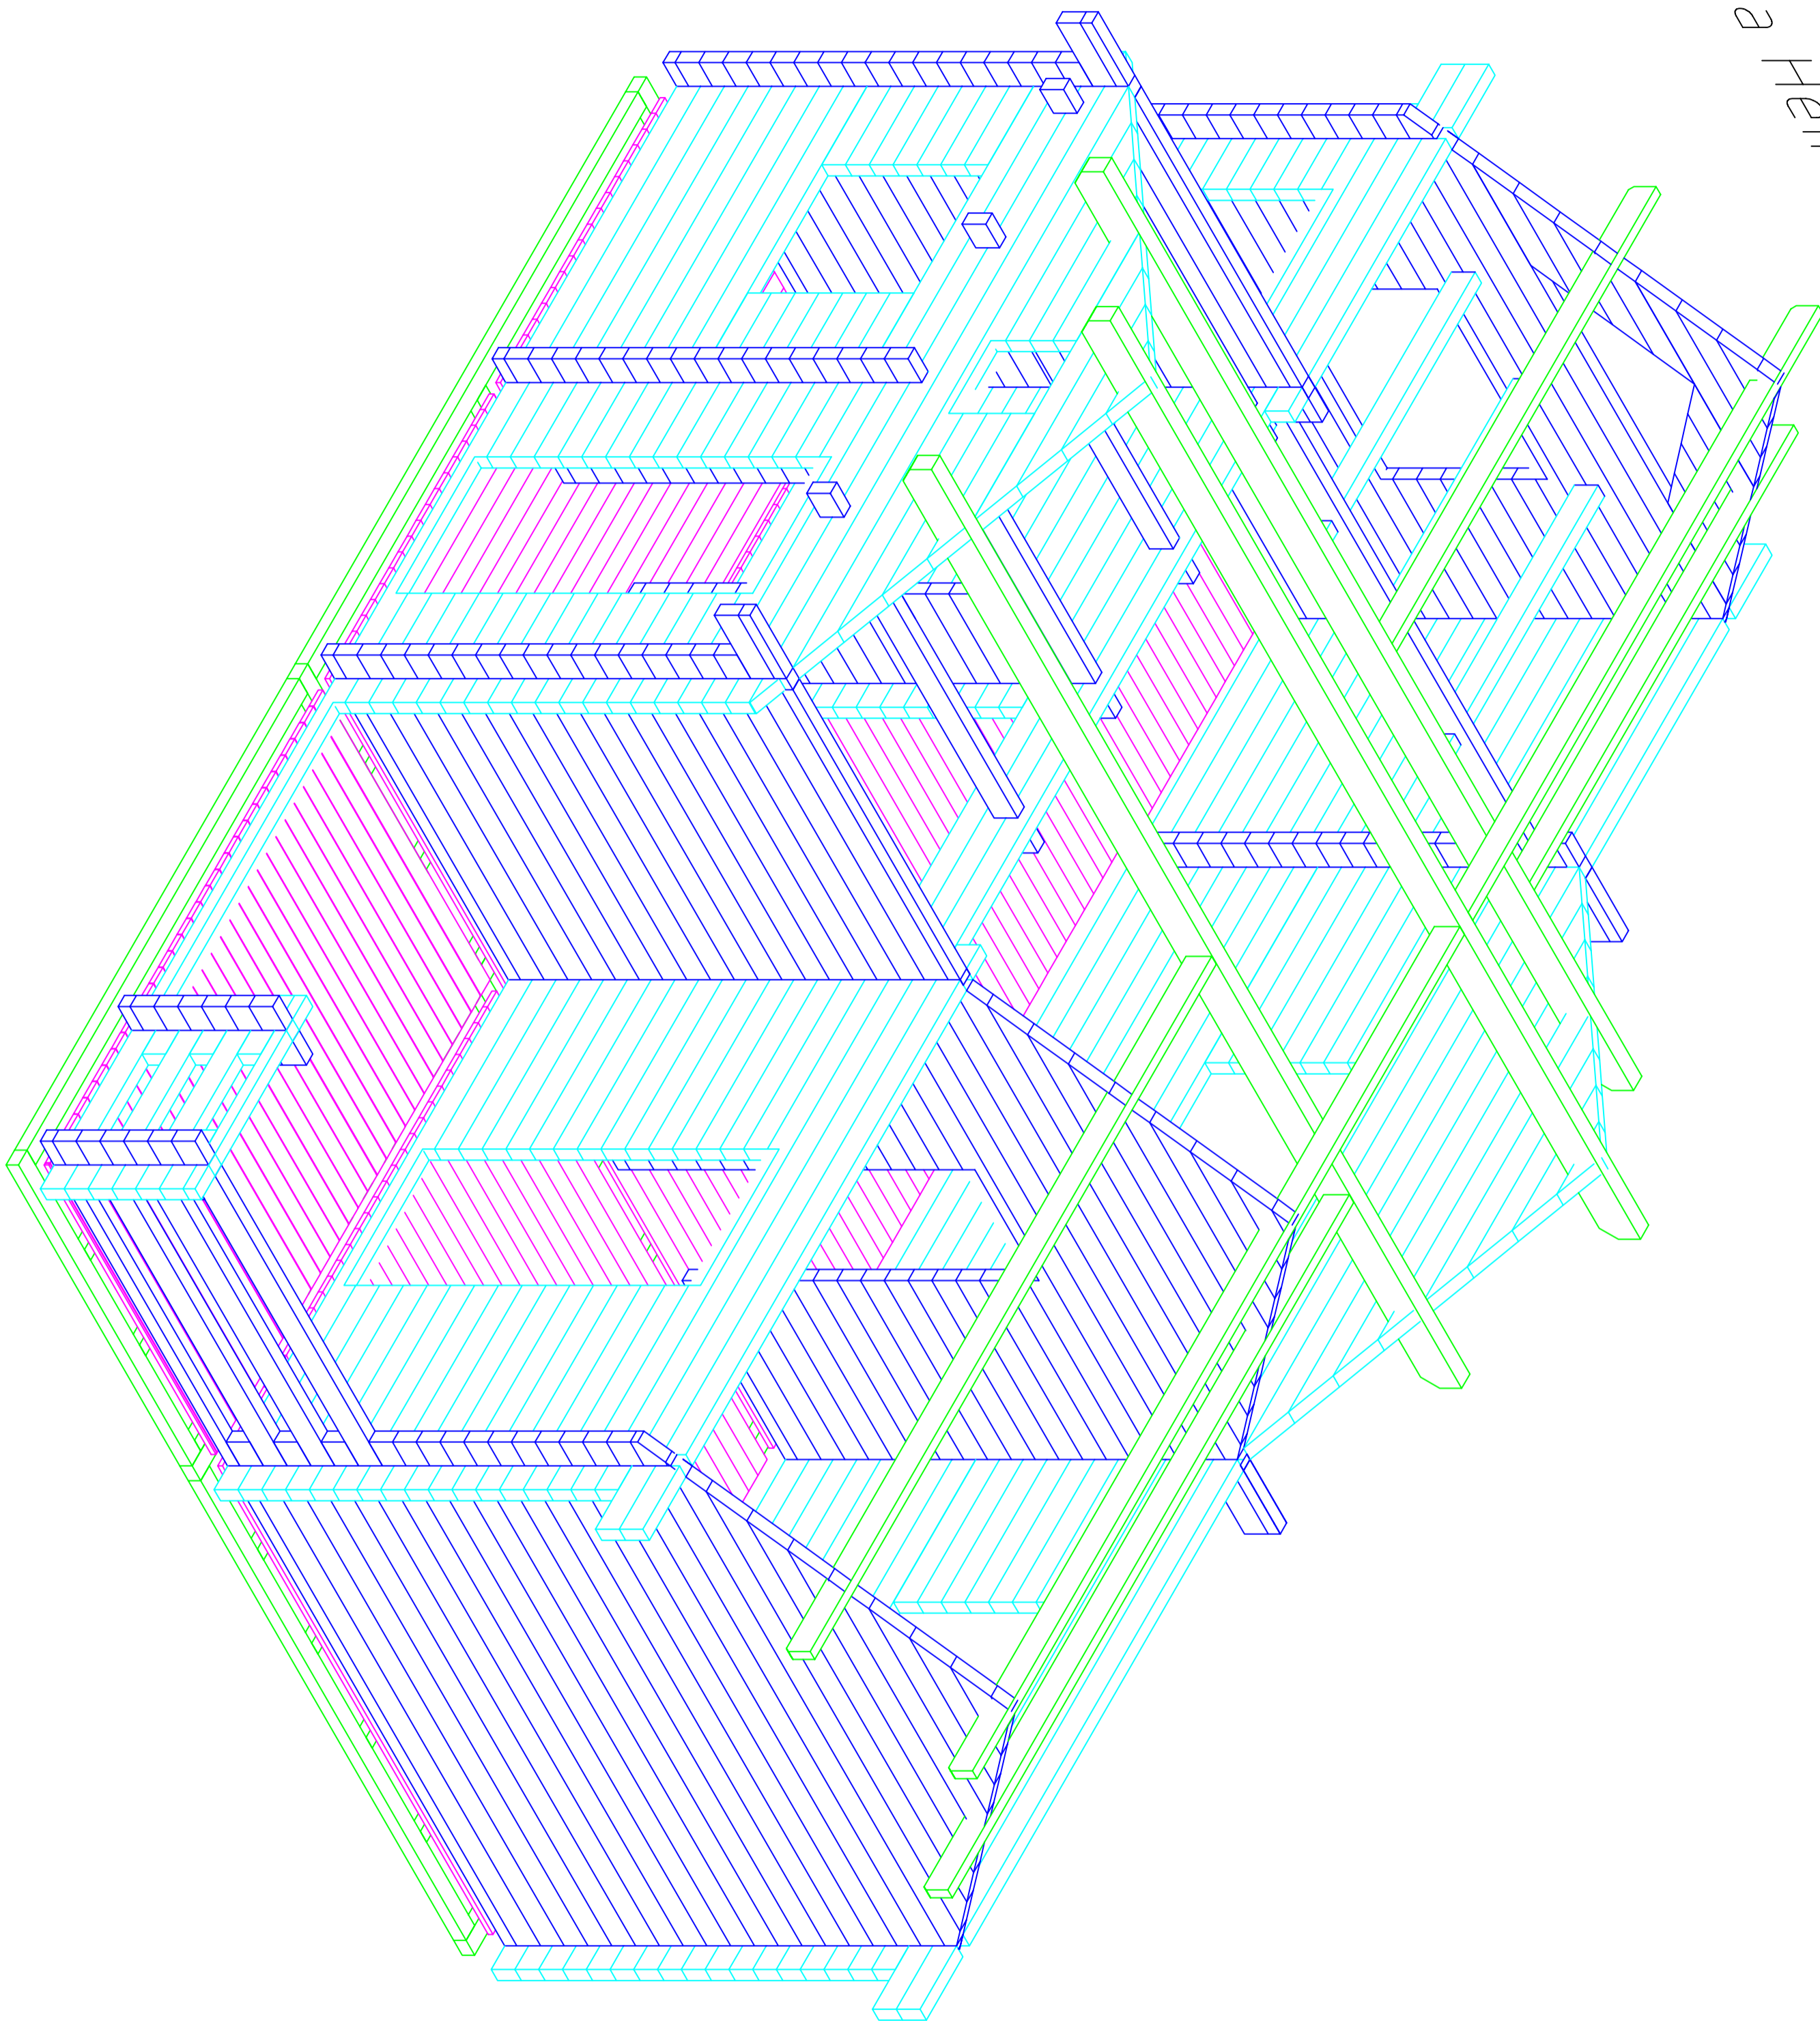

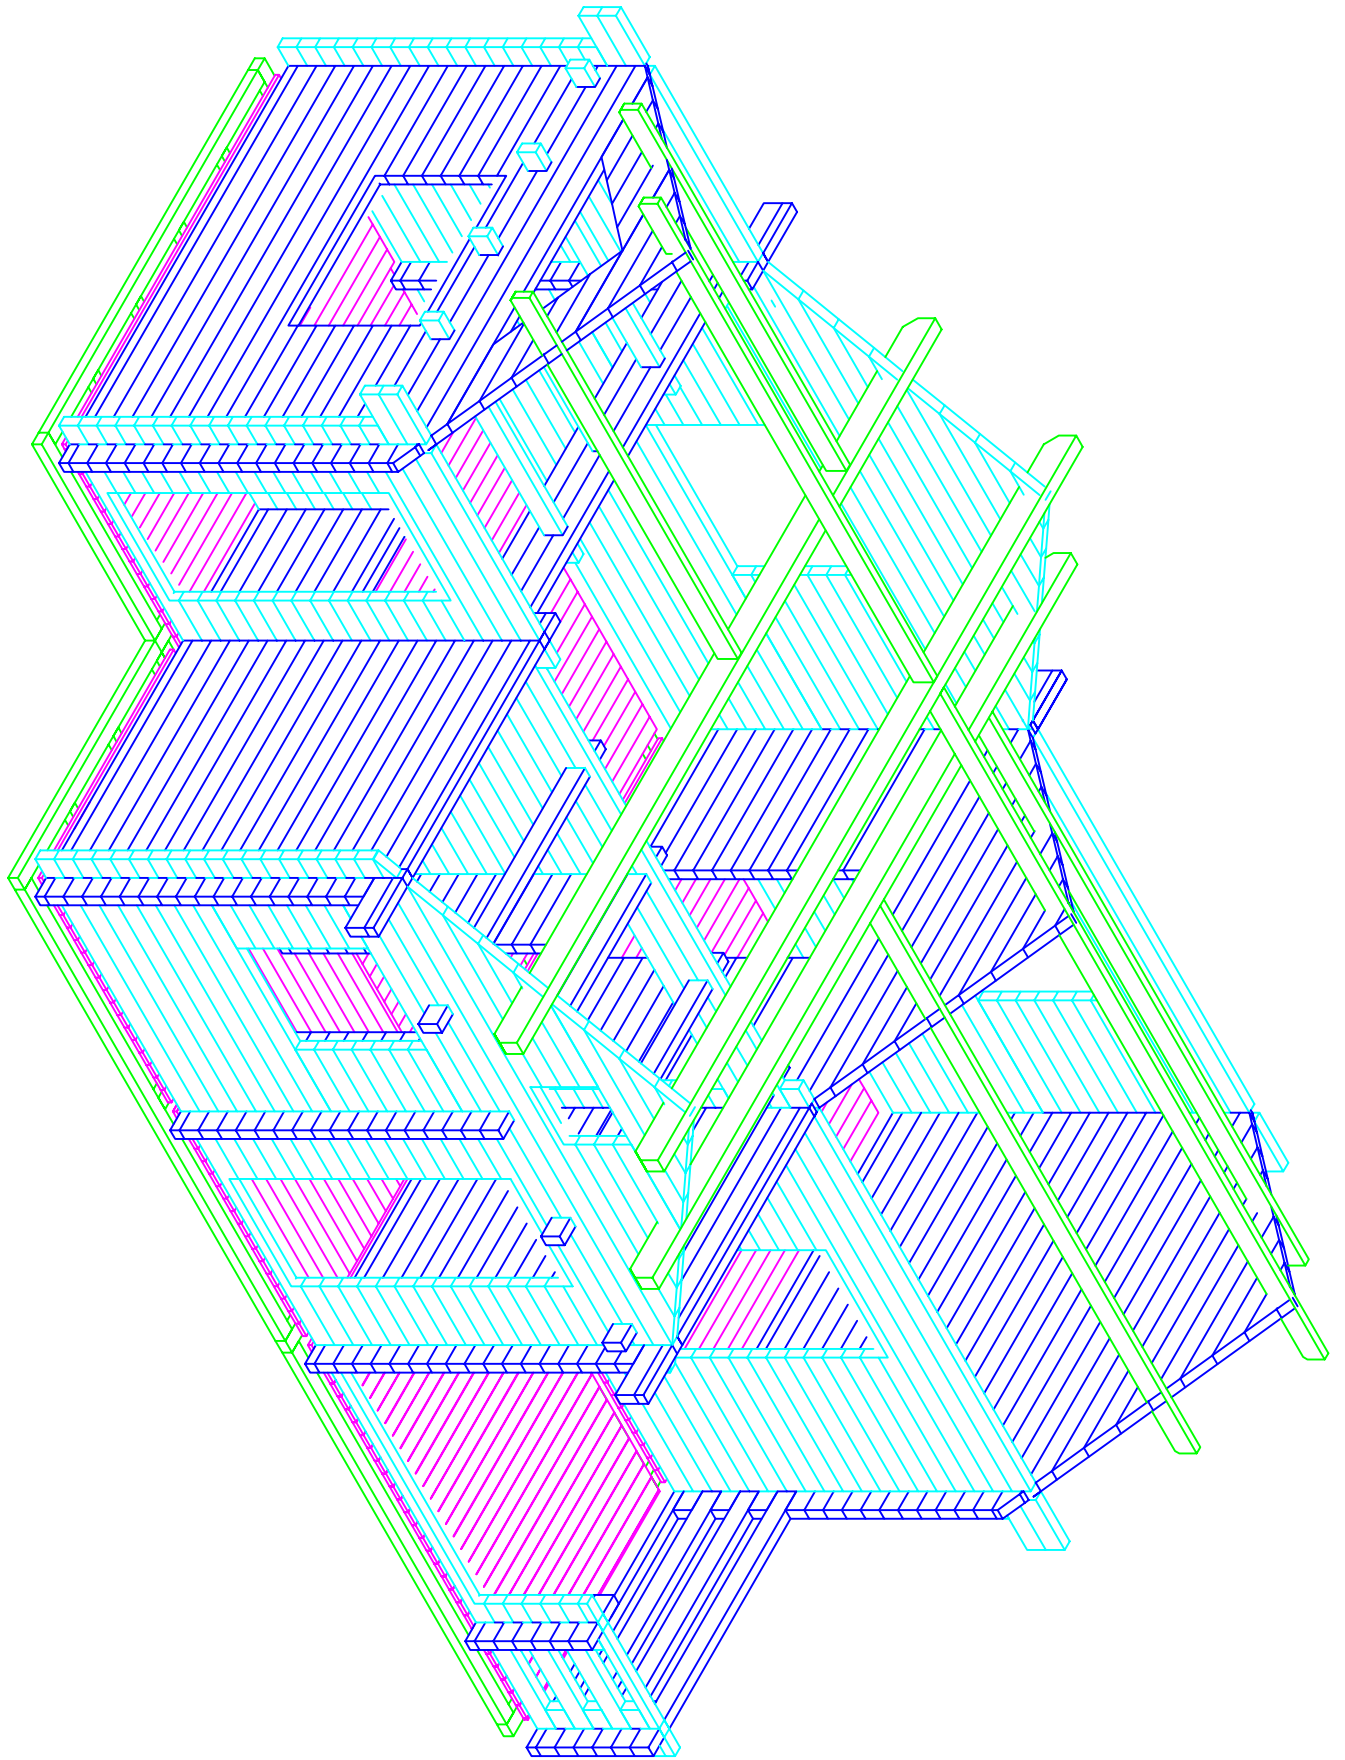


Toscana Heizig / 70 / 08  
8450

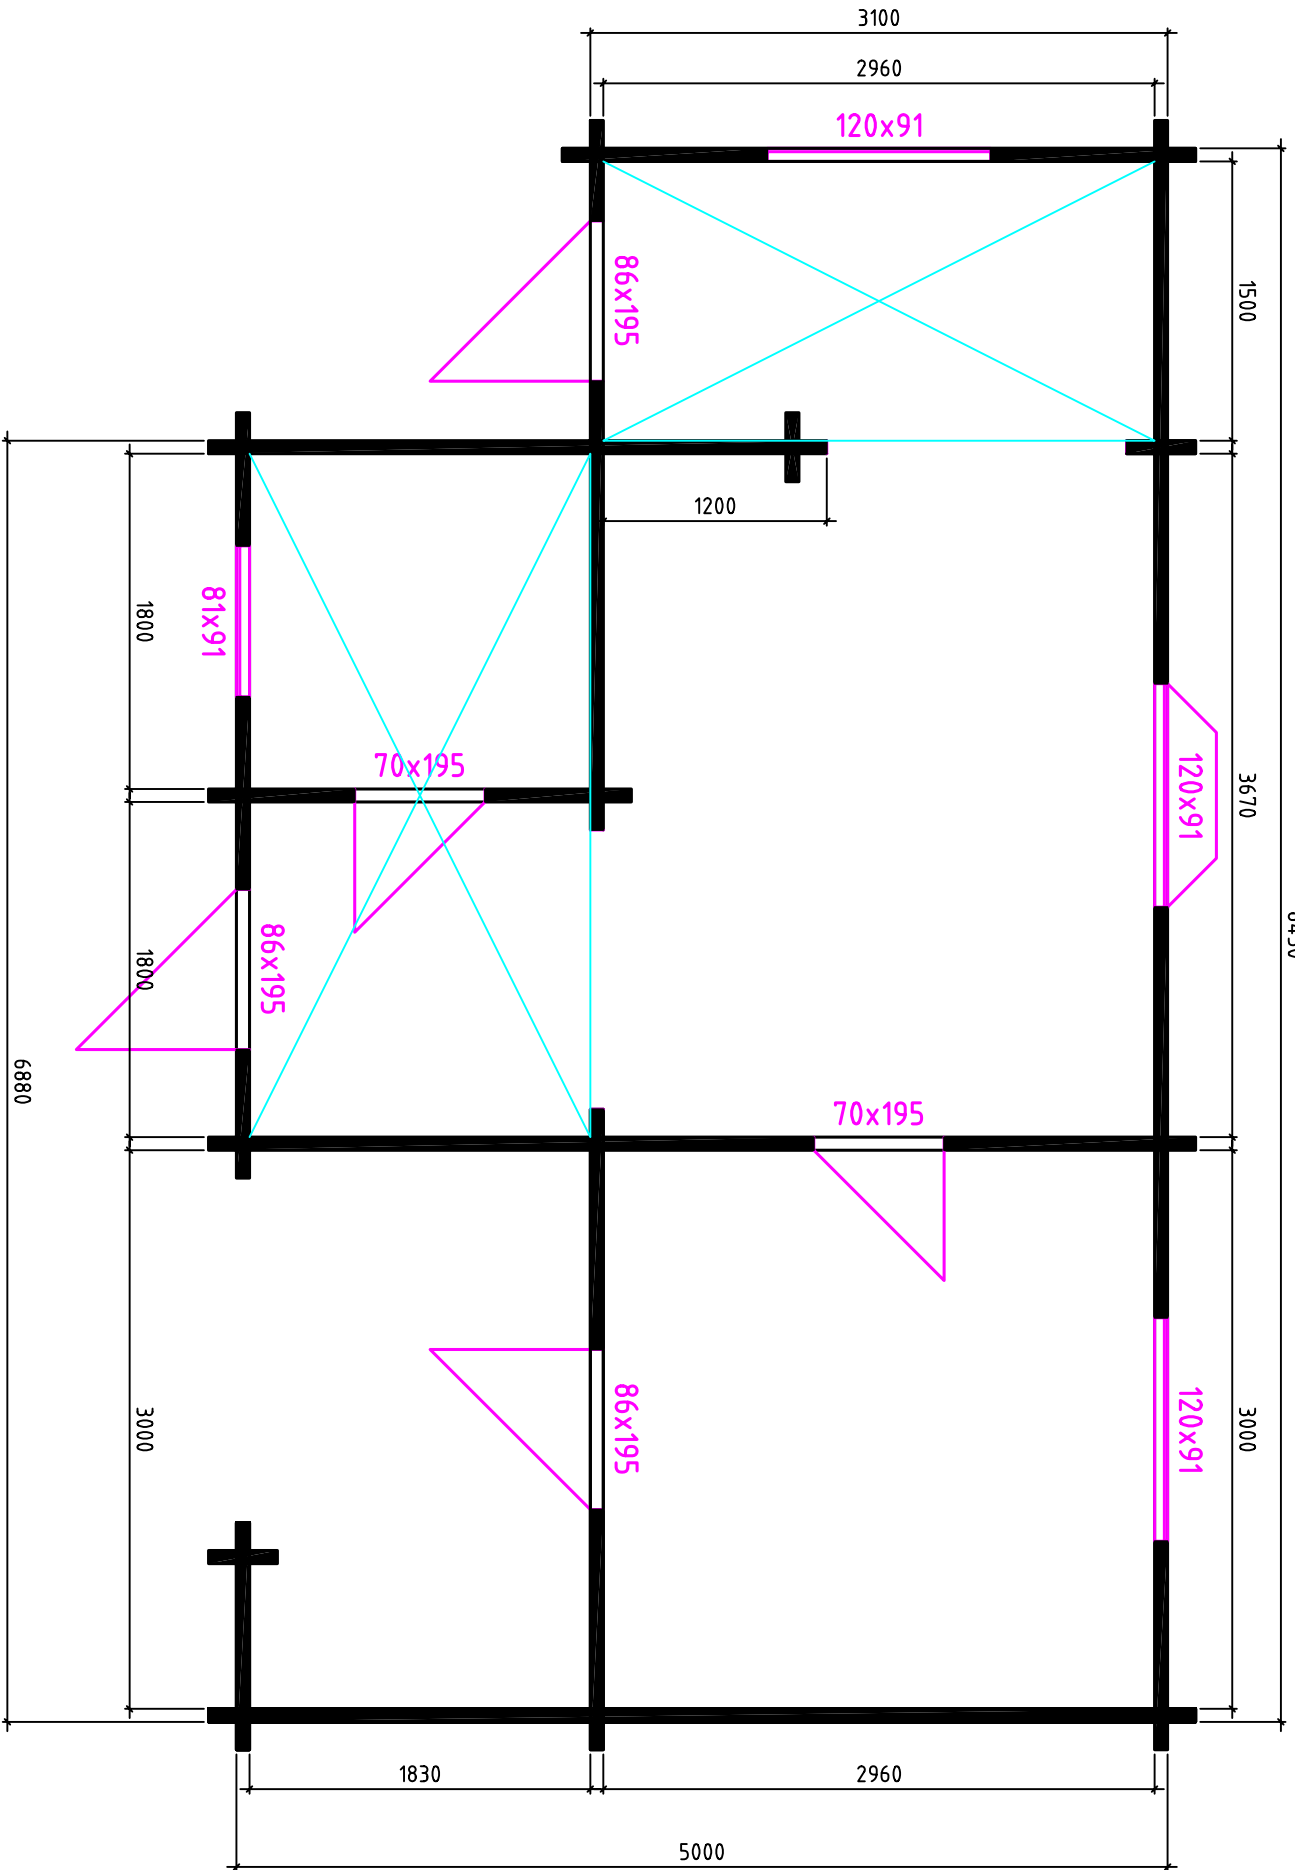

Grundplan

Fundament

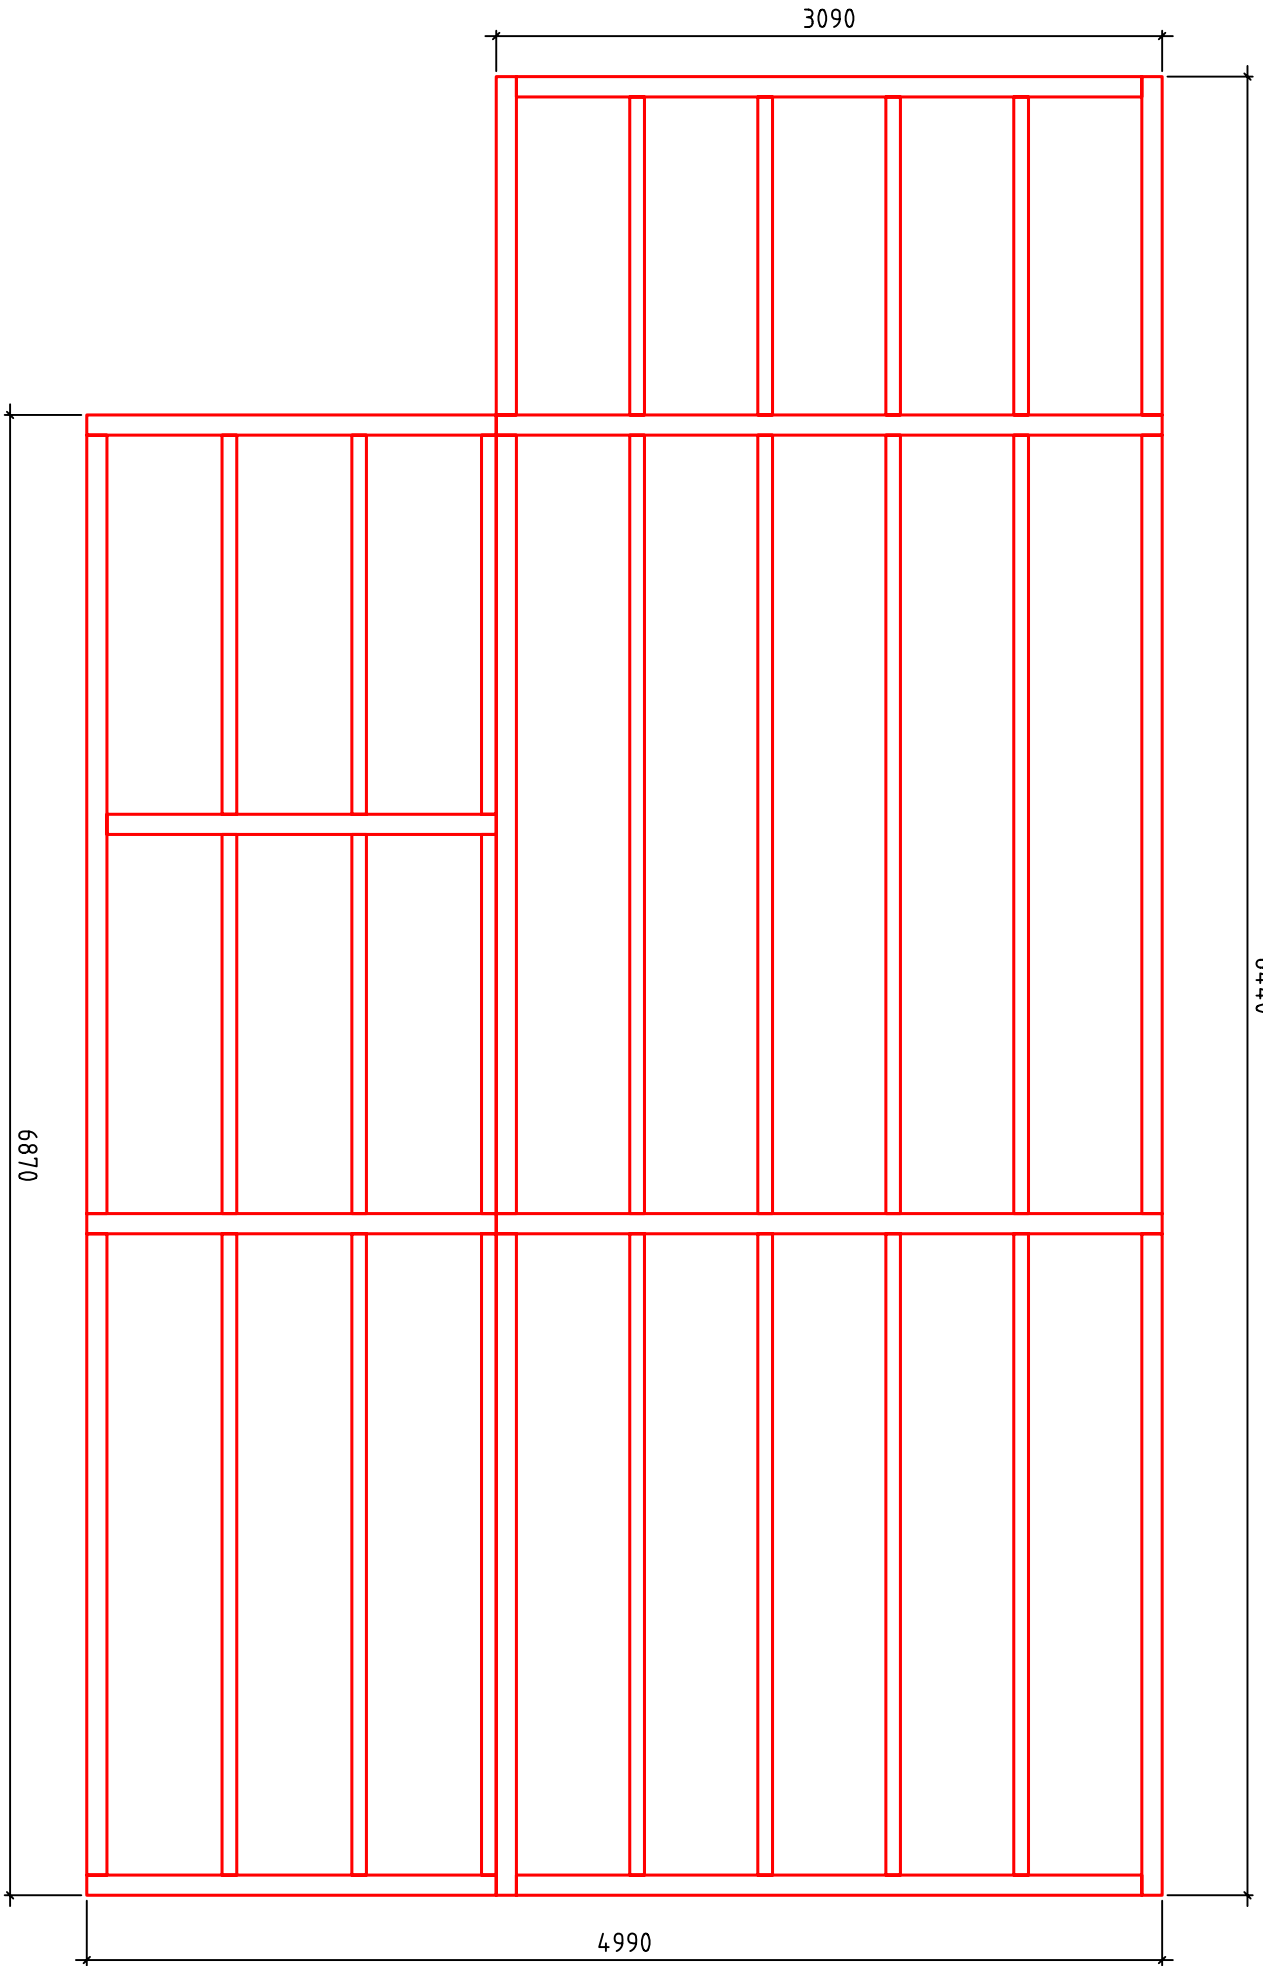

Toscana Heizig / 70 / 08  
8440