




Haus 9000x14300 / 94 / 12 /

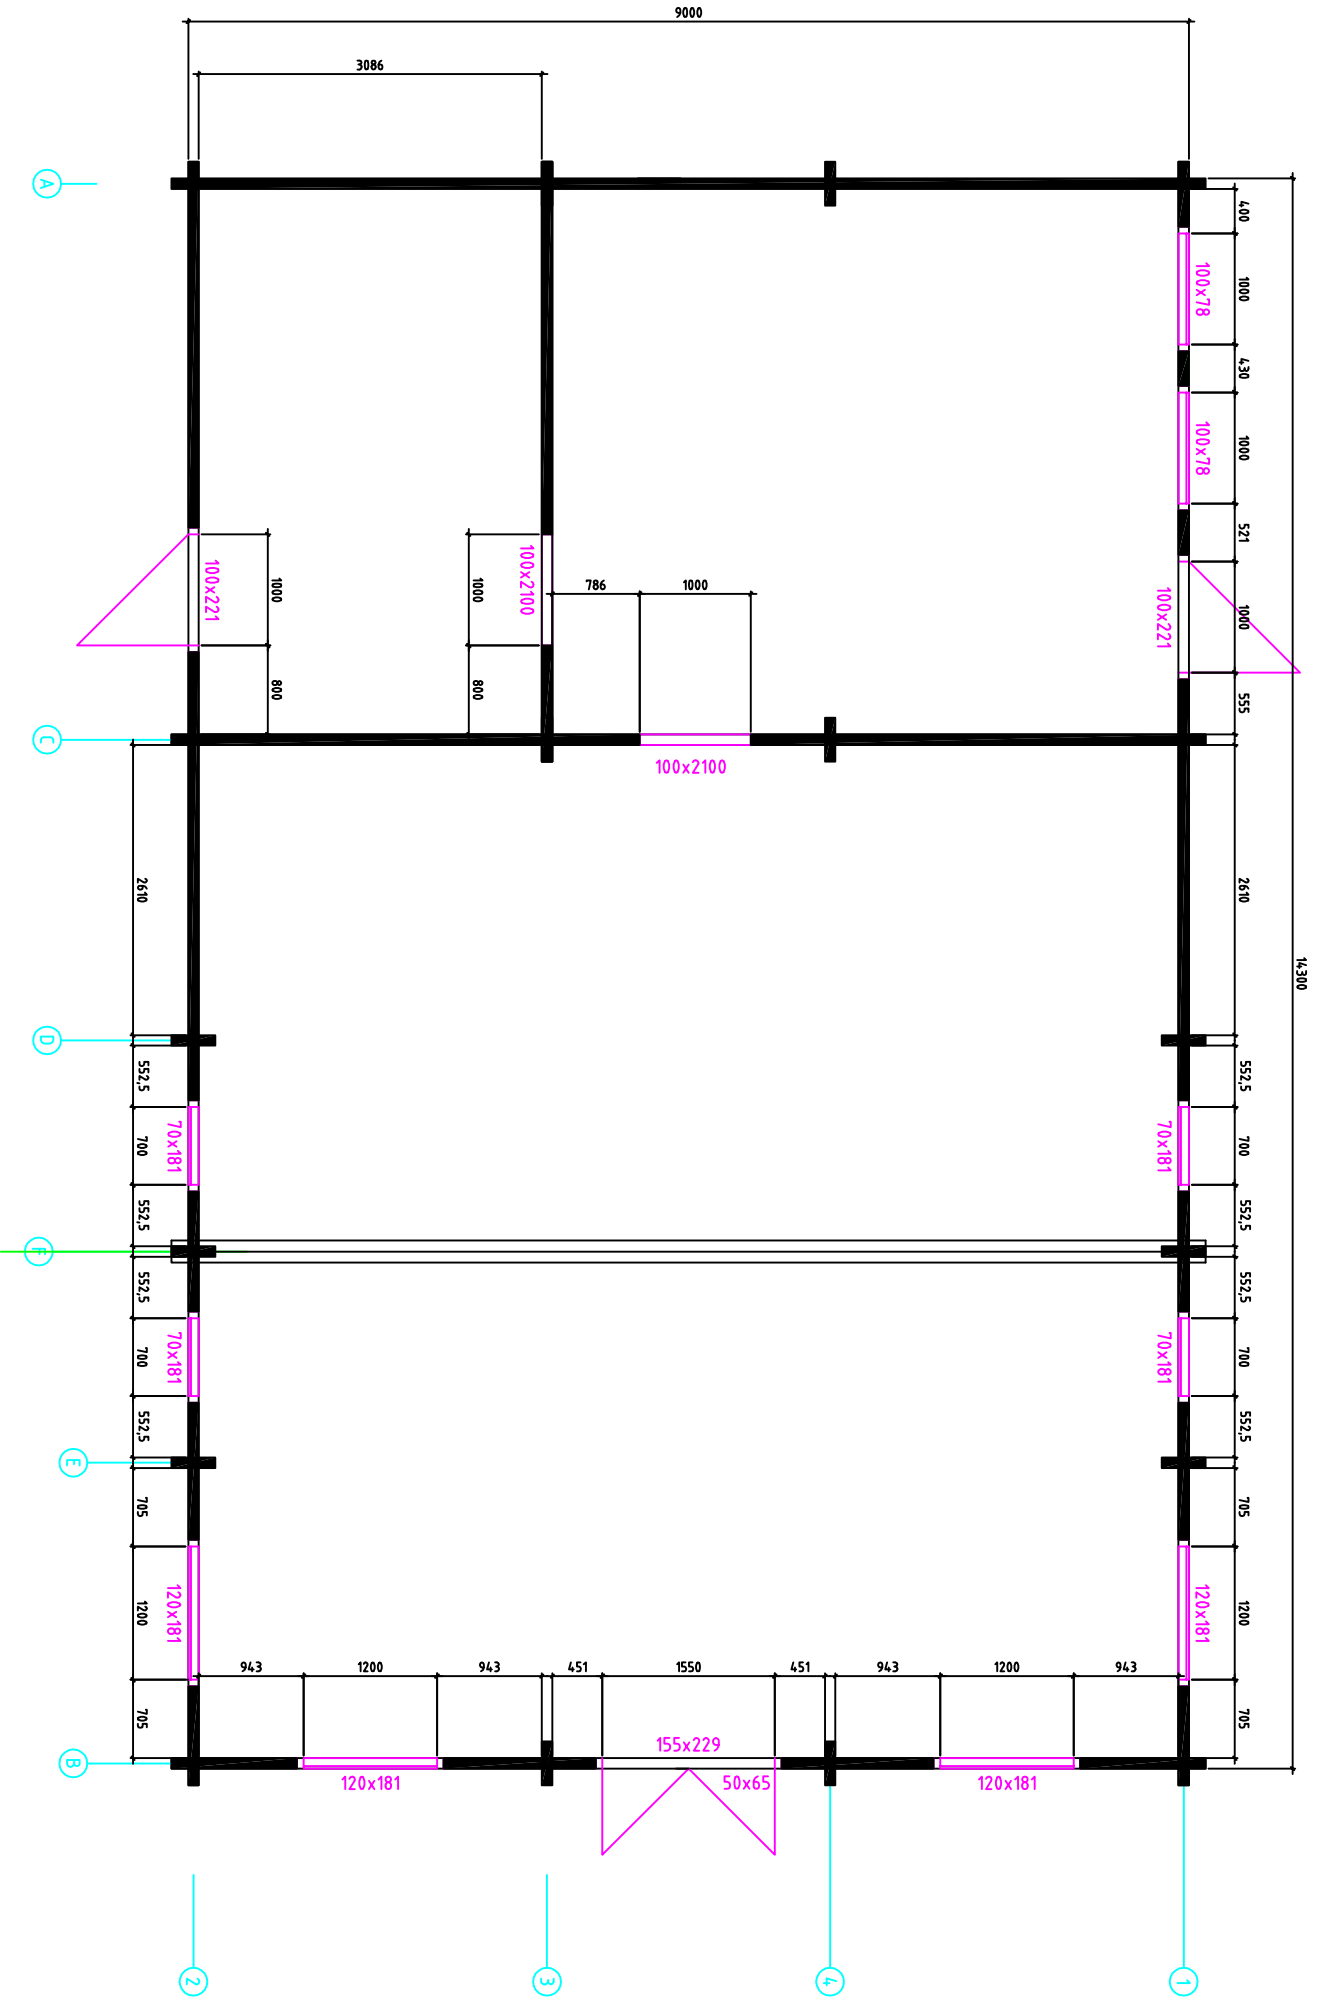


Haus 9000x14300 / 94 / 12 /

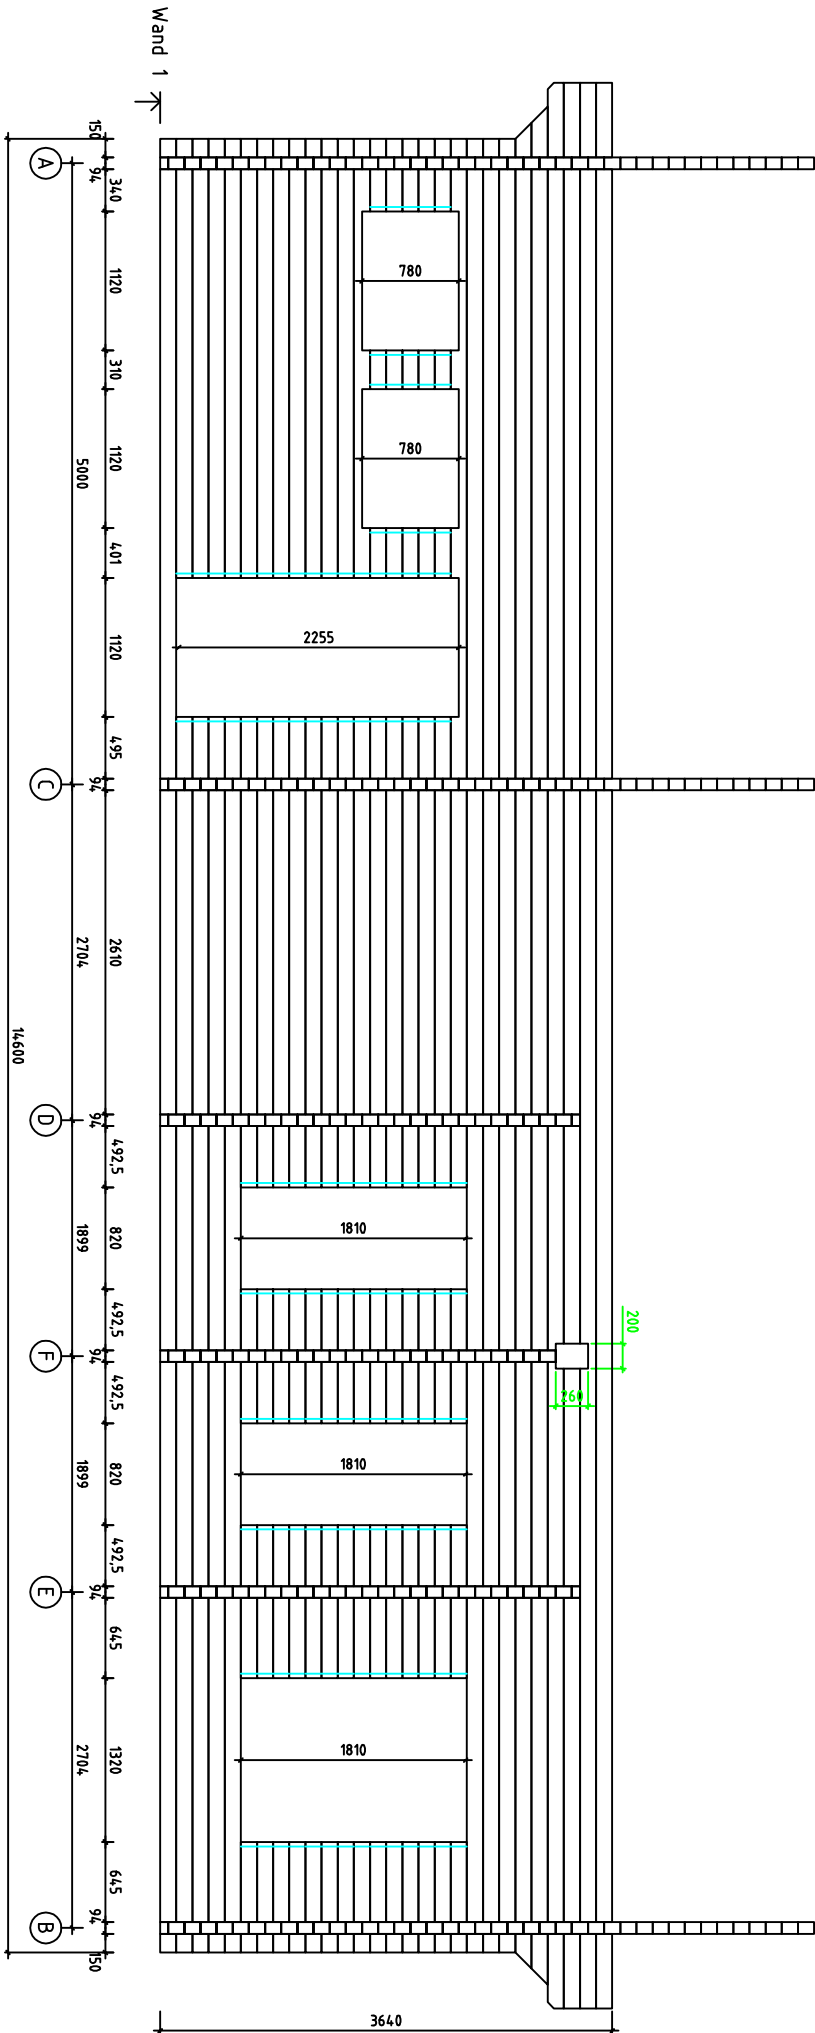


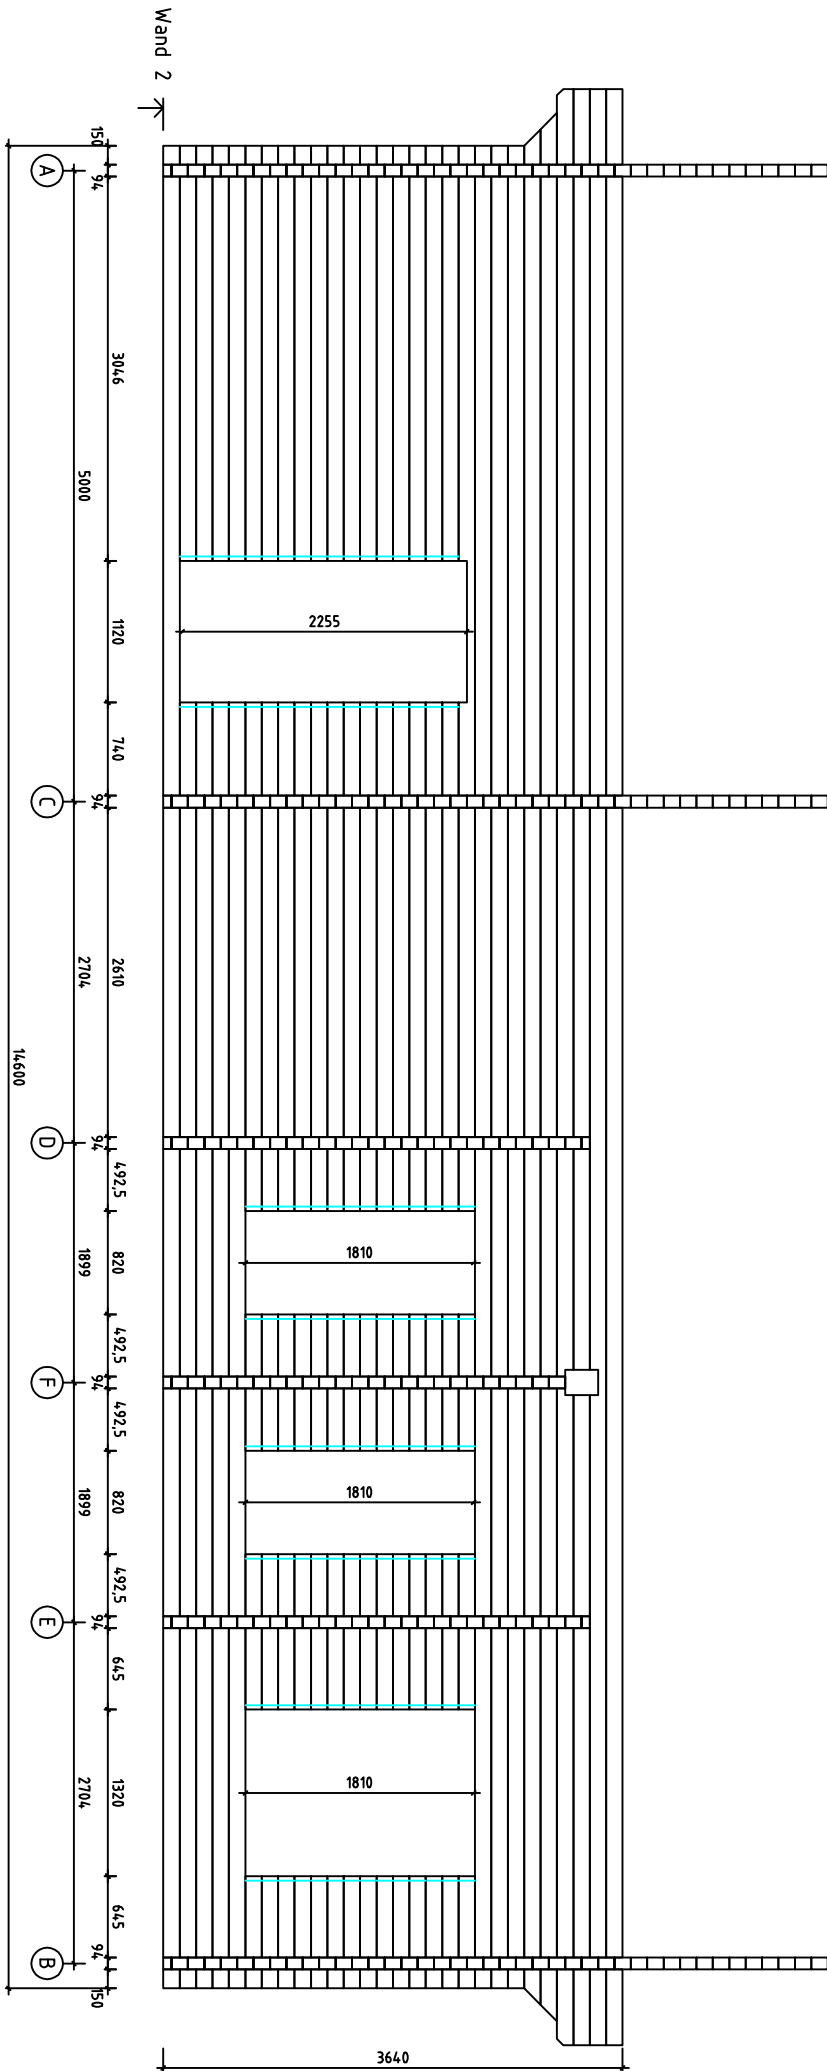

Haus 9000X14300 / 94 / 12 /

# Haus 9000x14300 / 94 / 12 /

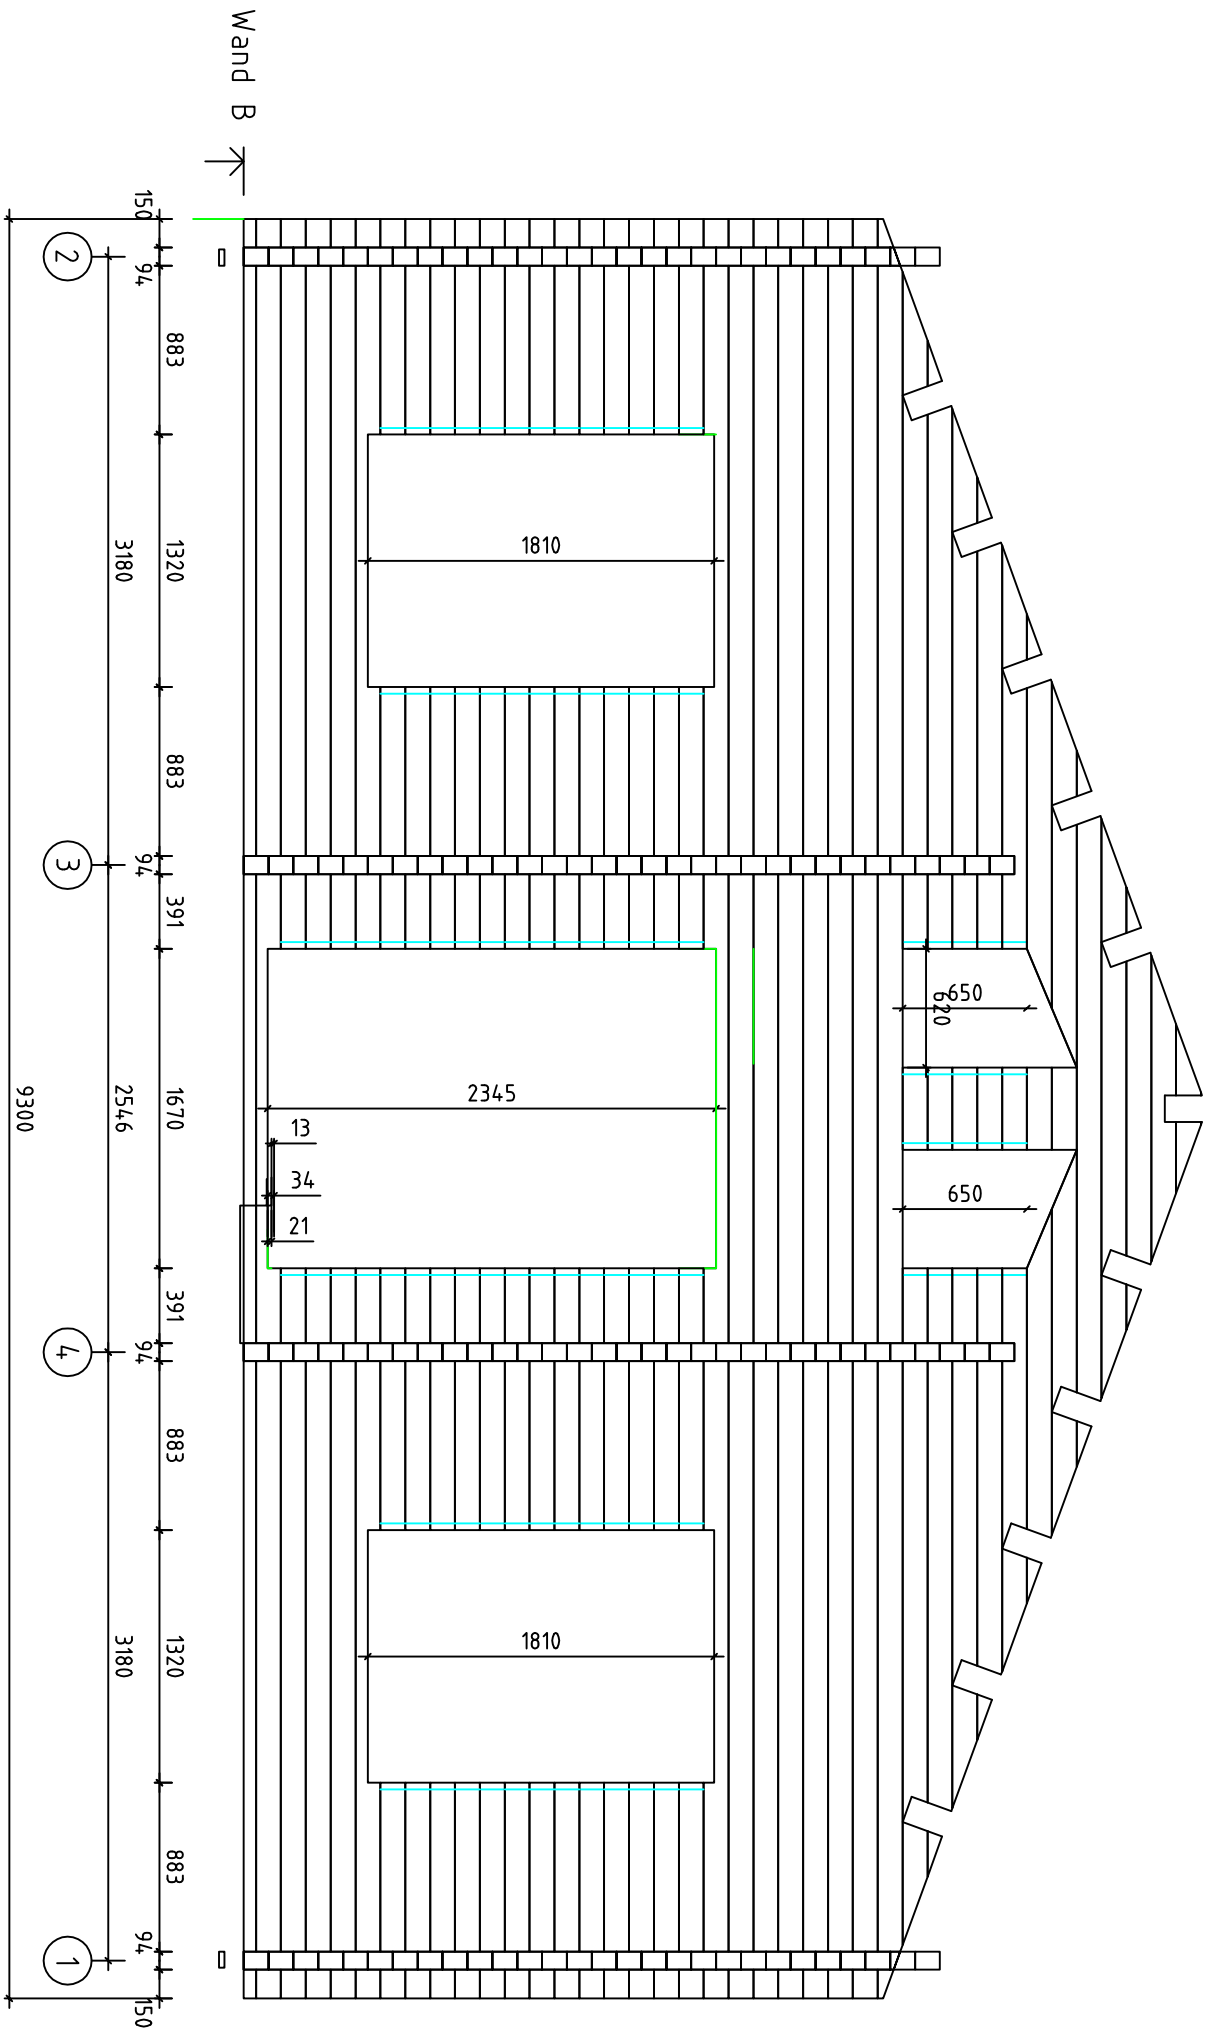

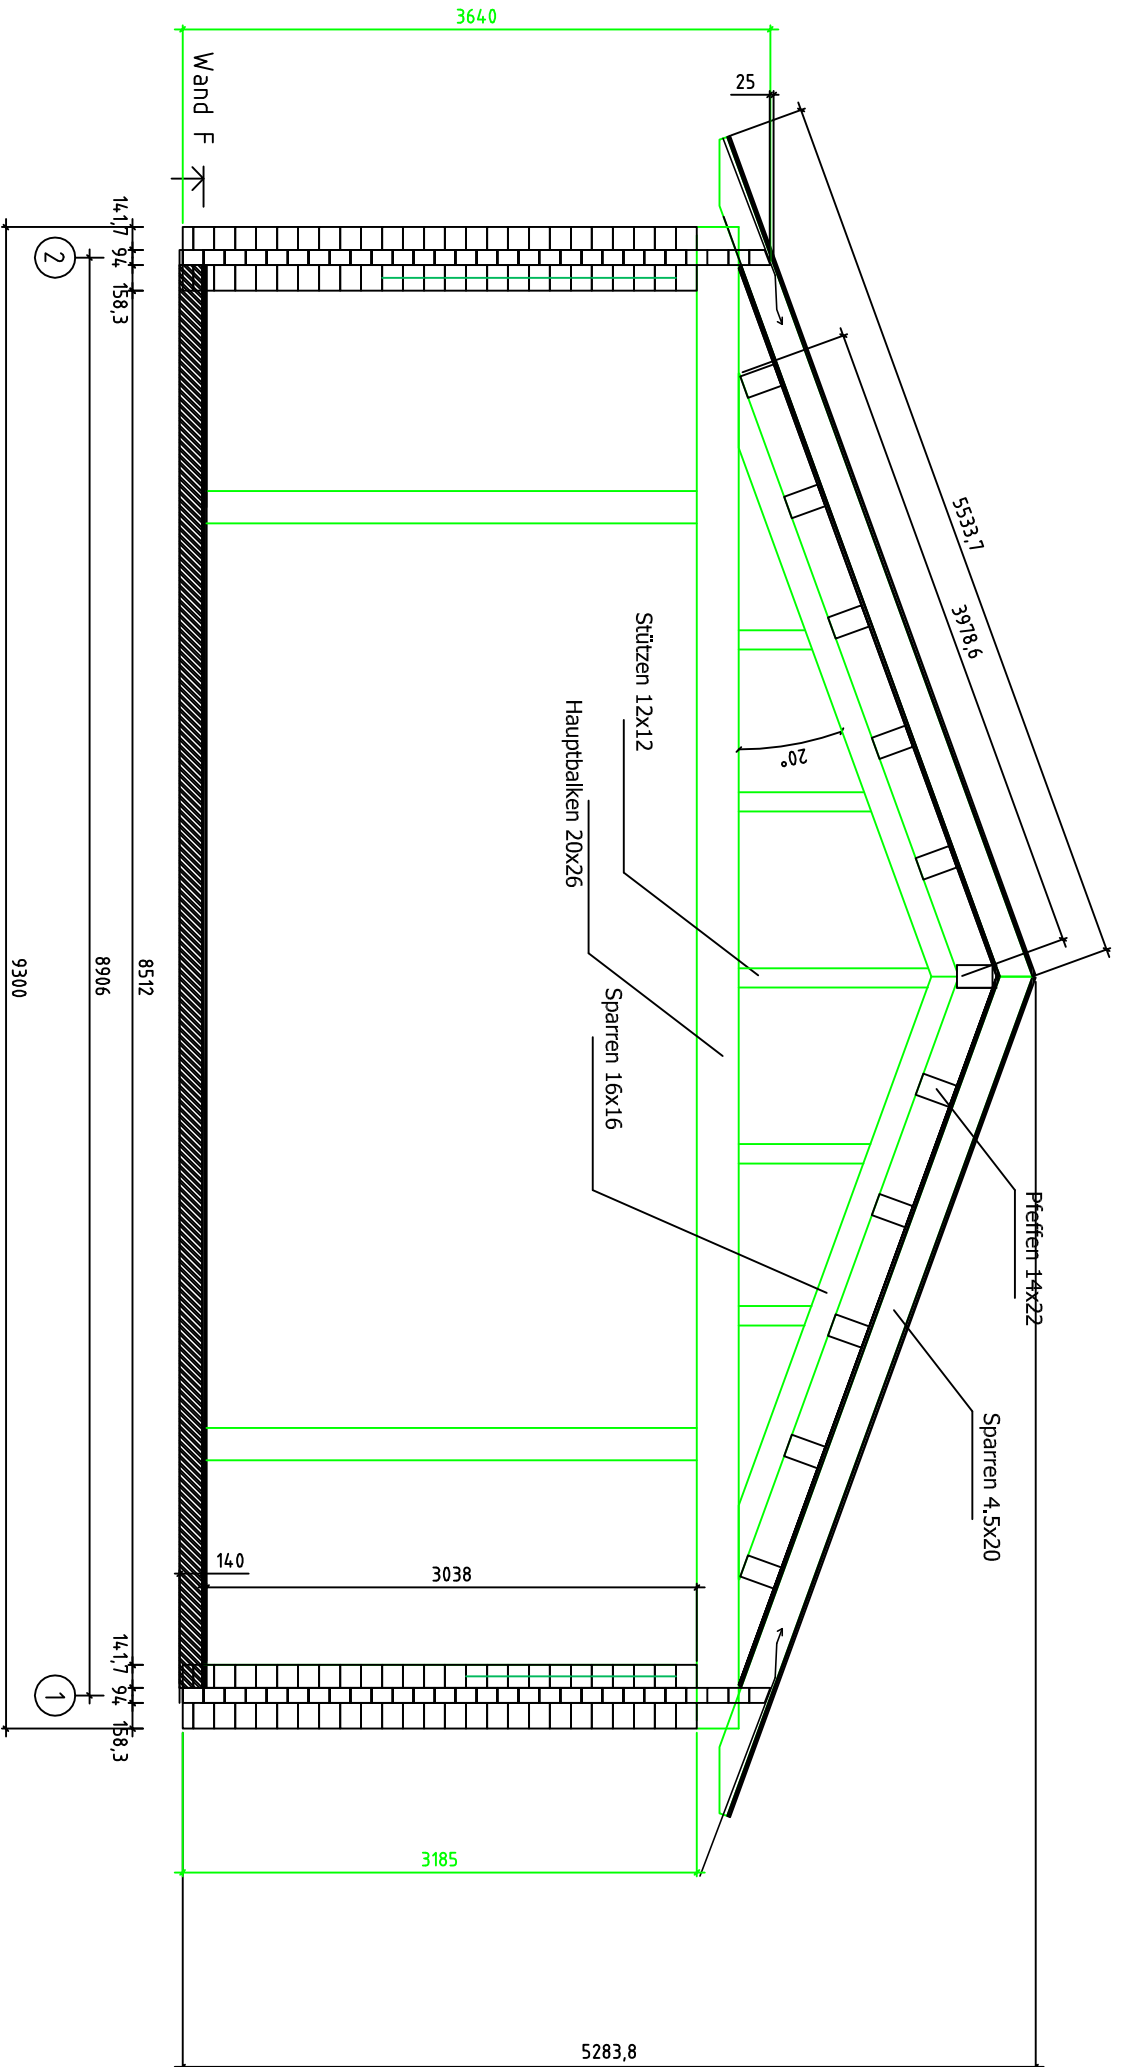

Haus 9000x14300 / 94 / 12 /